
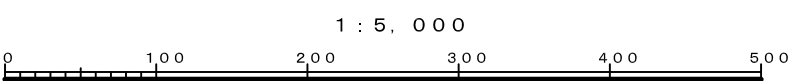
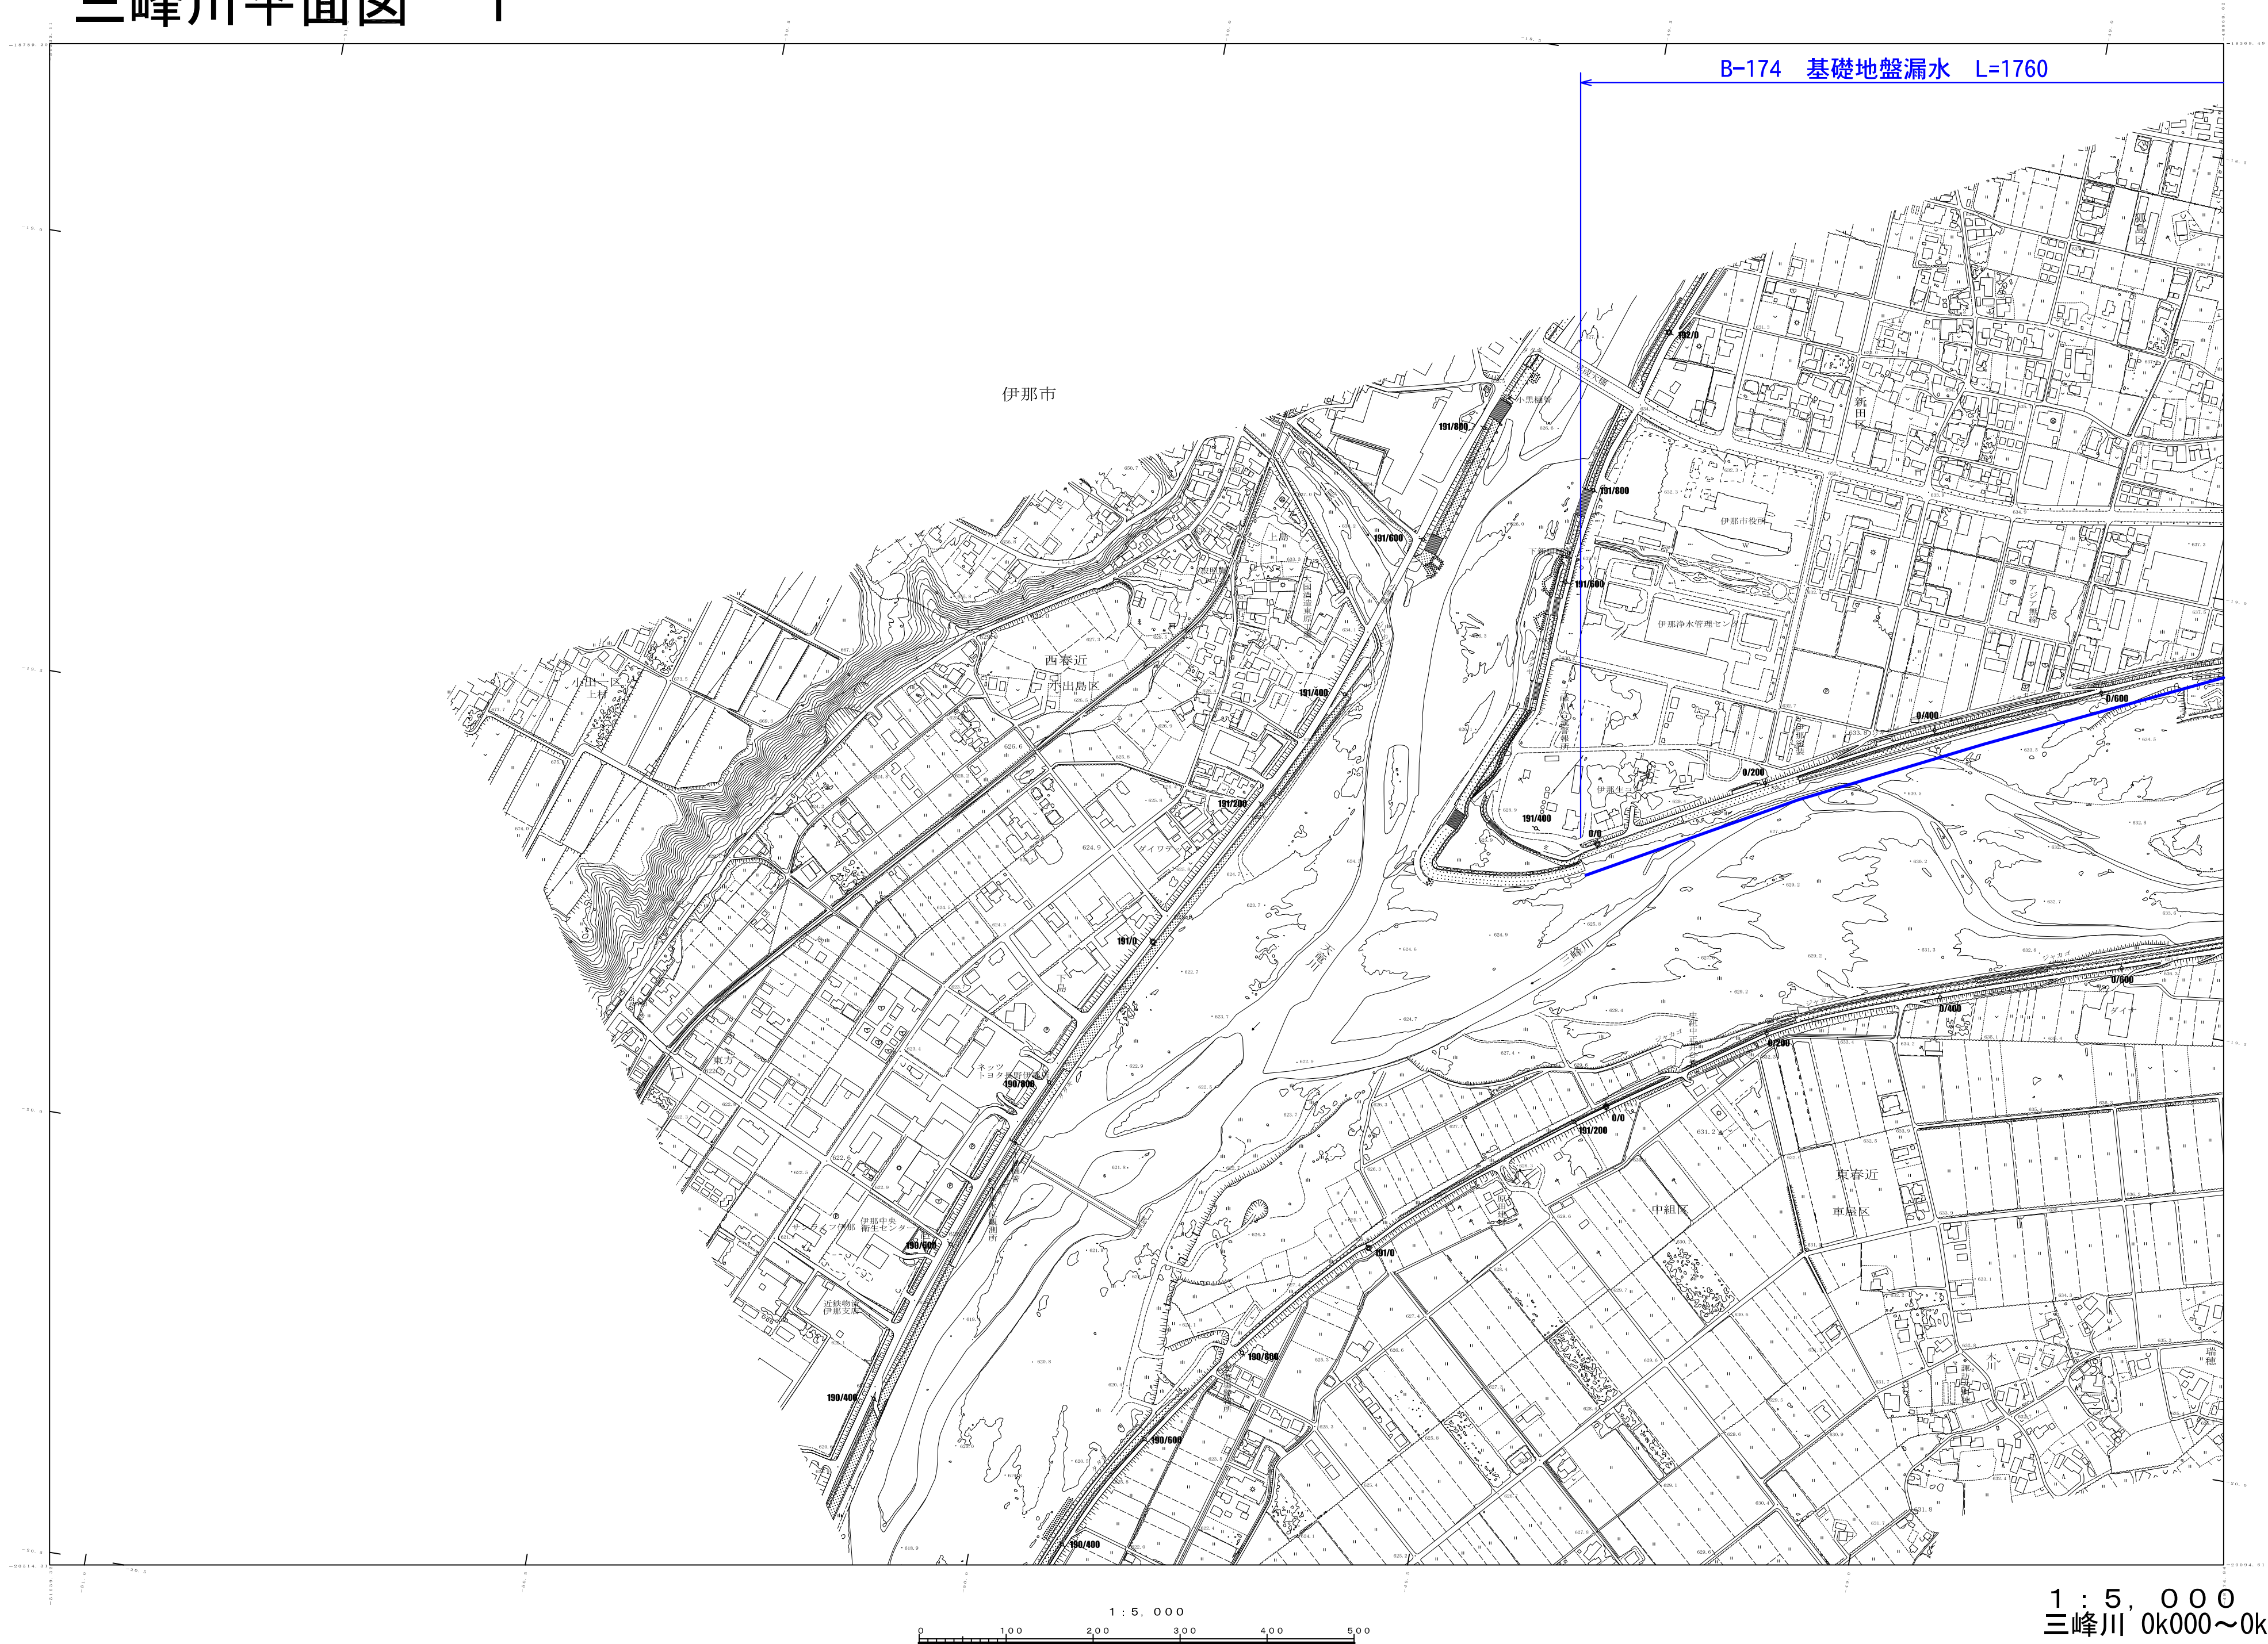


三峰川平面図 1

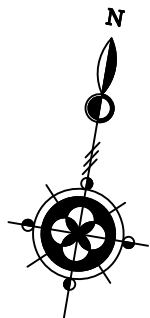

1 : 5, 000
三峰川 0k000~0k600