
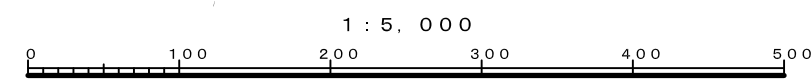
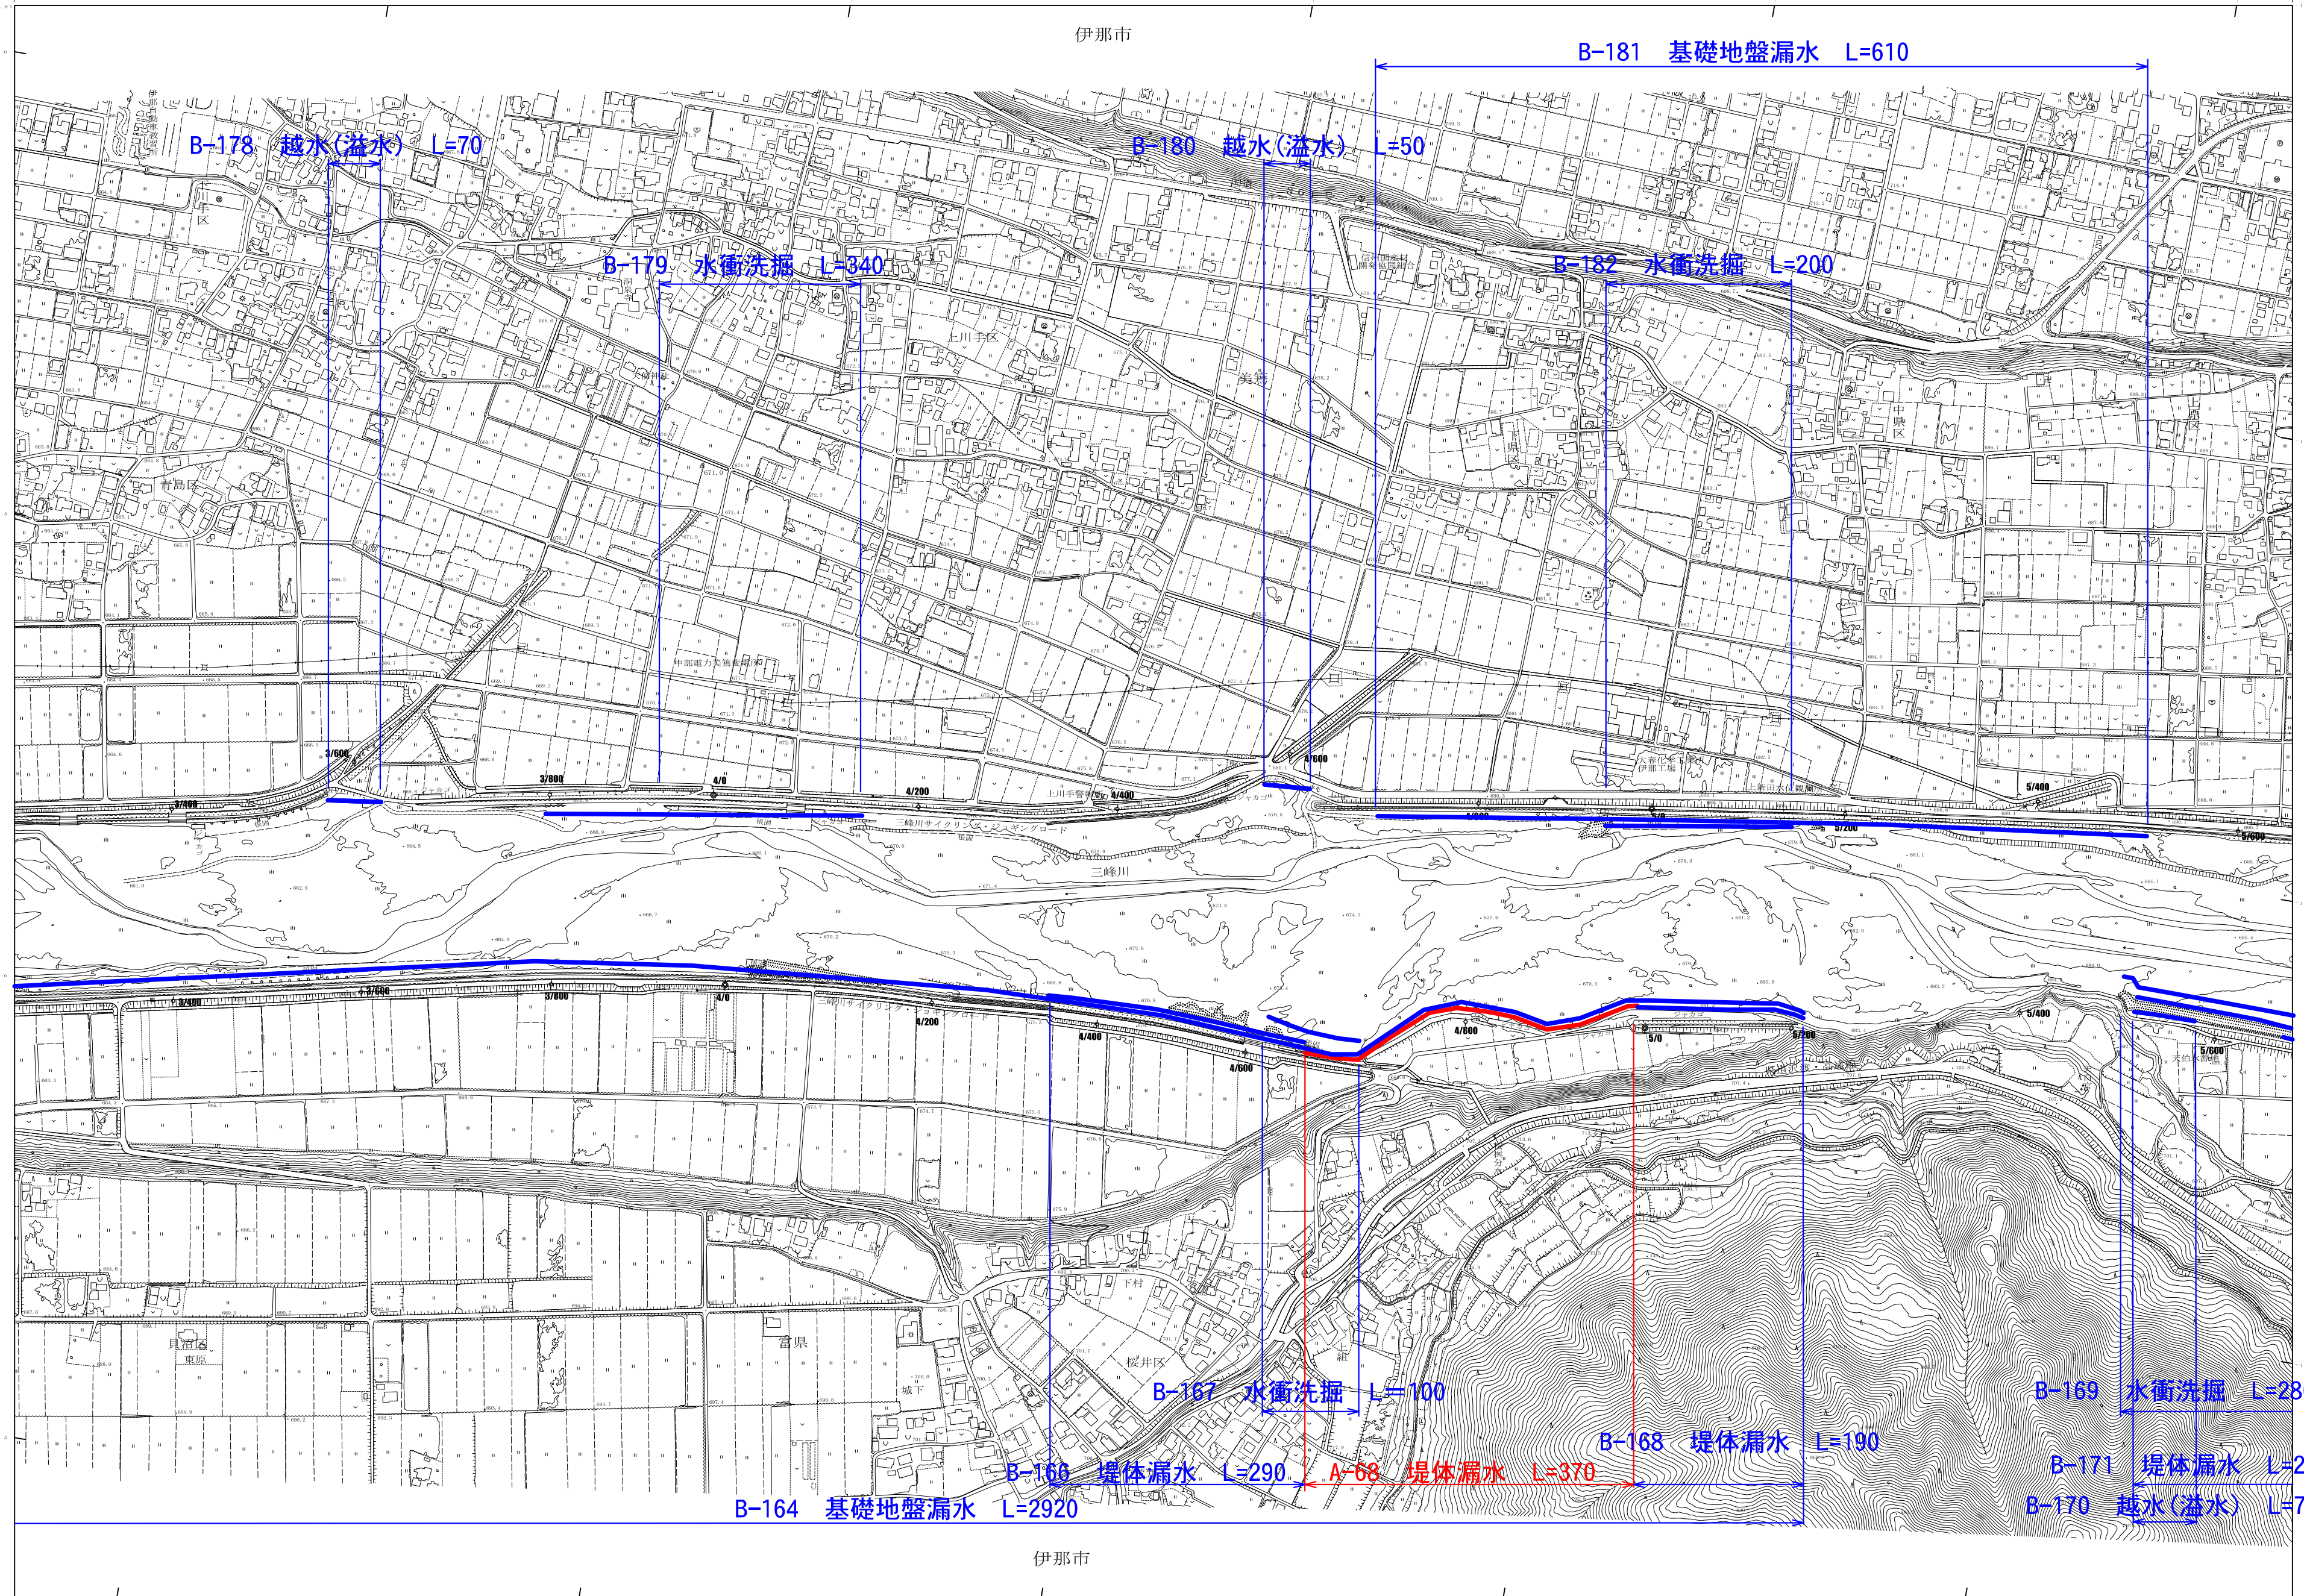


三峰川平面図 3

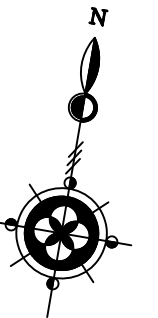

1 : 5, 000
三峰川 3k200~5k600