


# 天竜川（上流）平面図 3

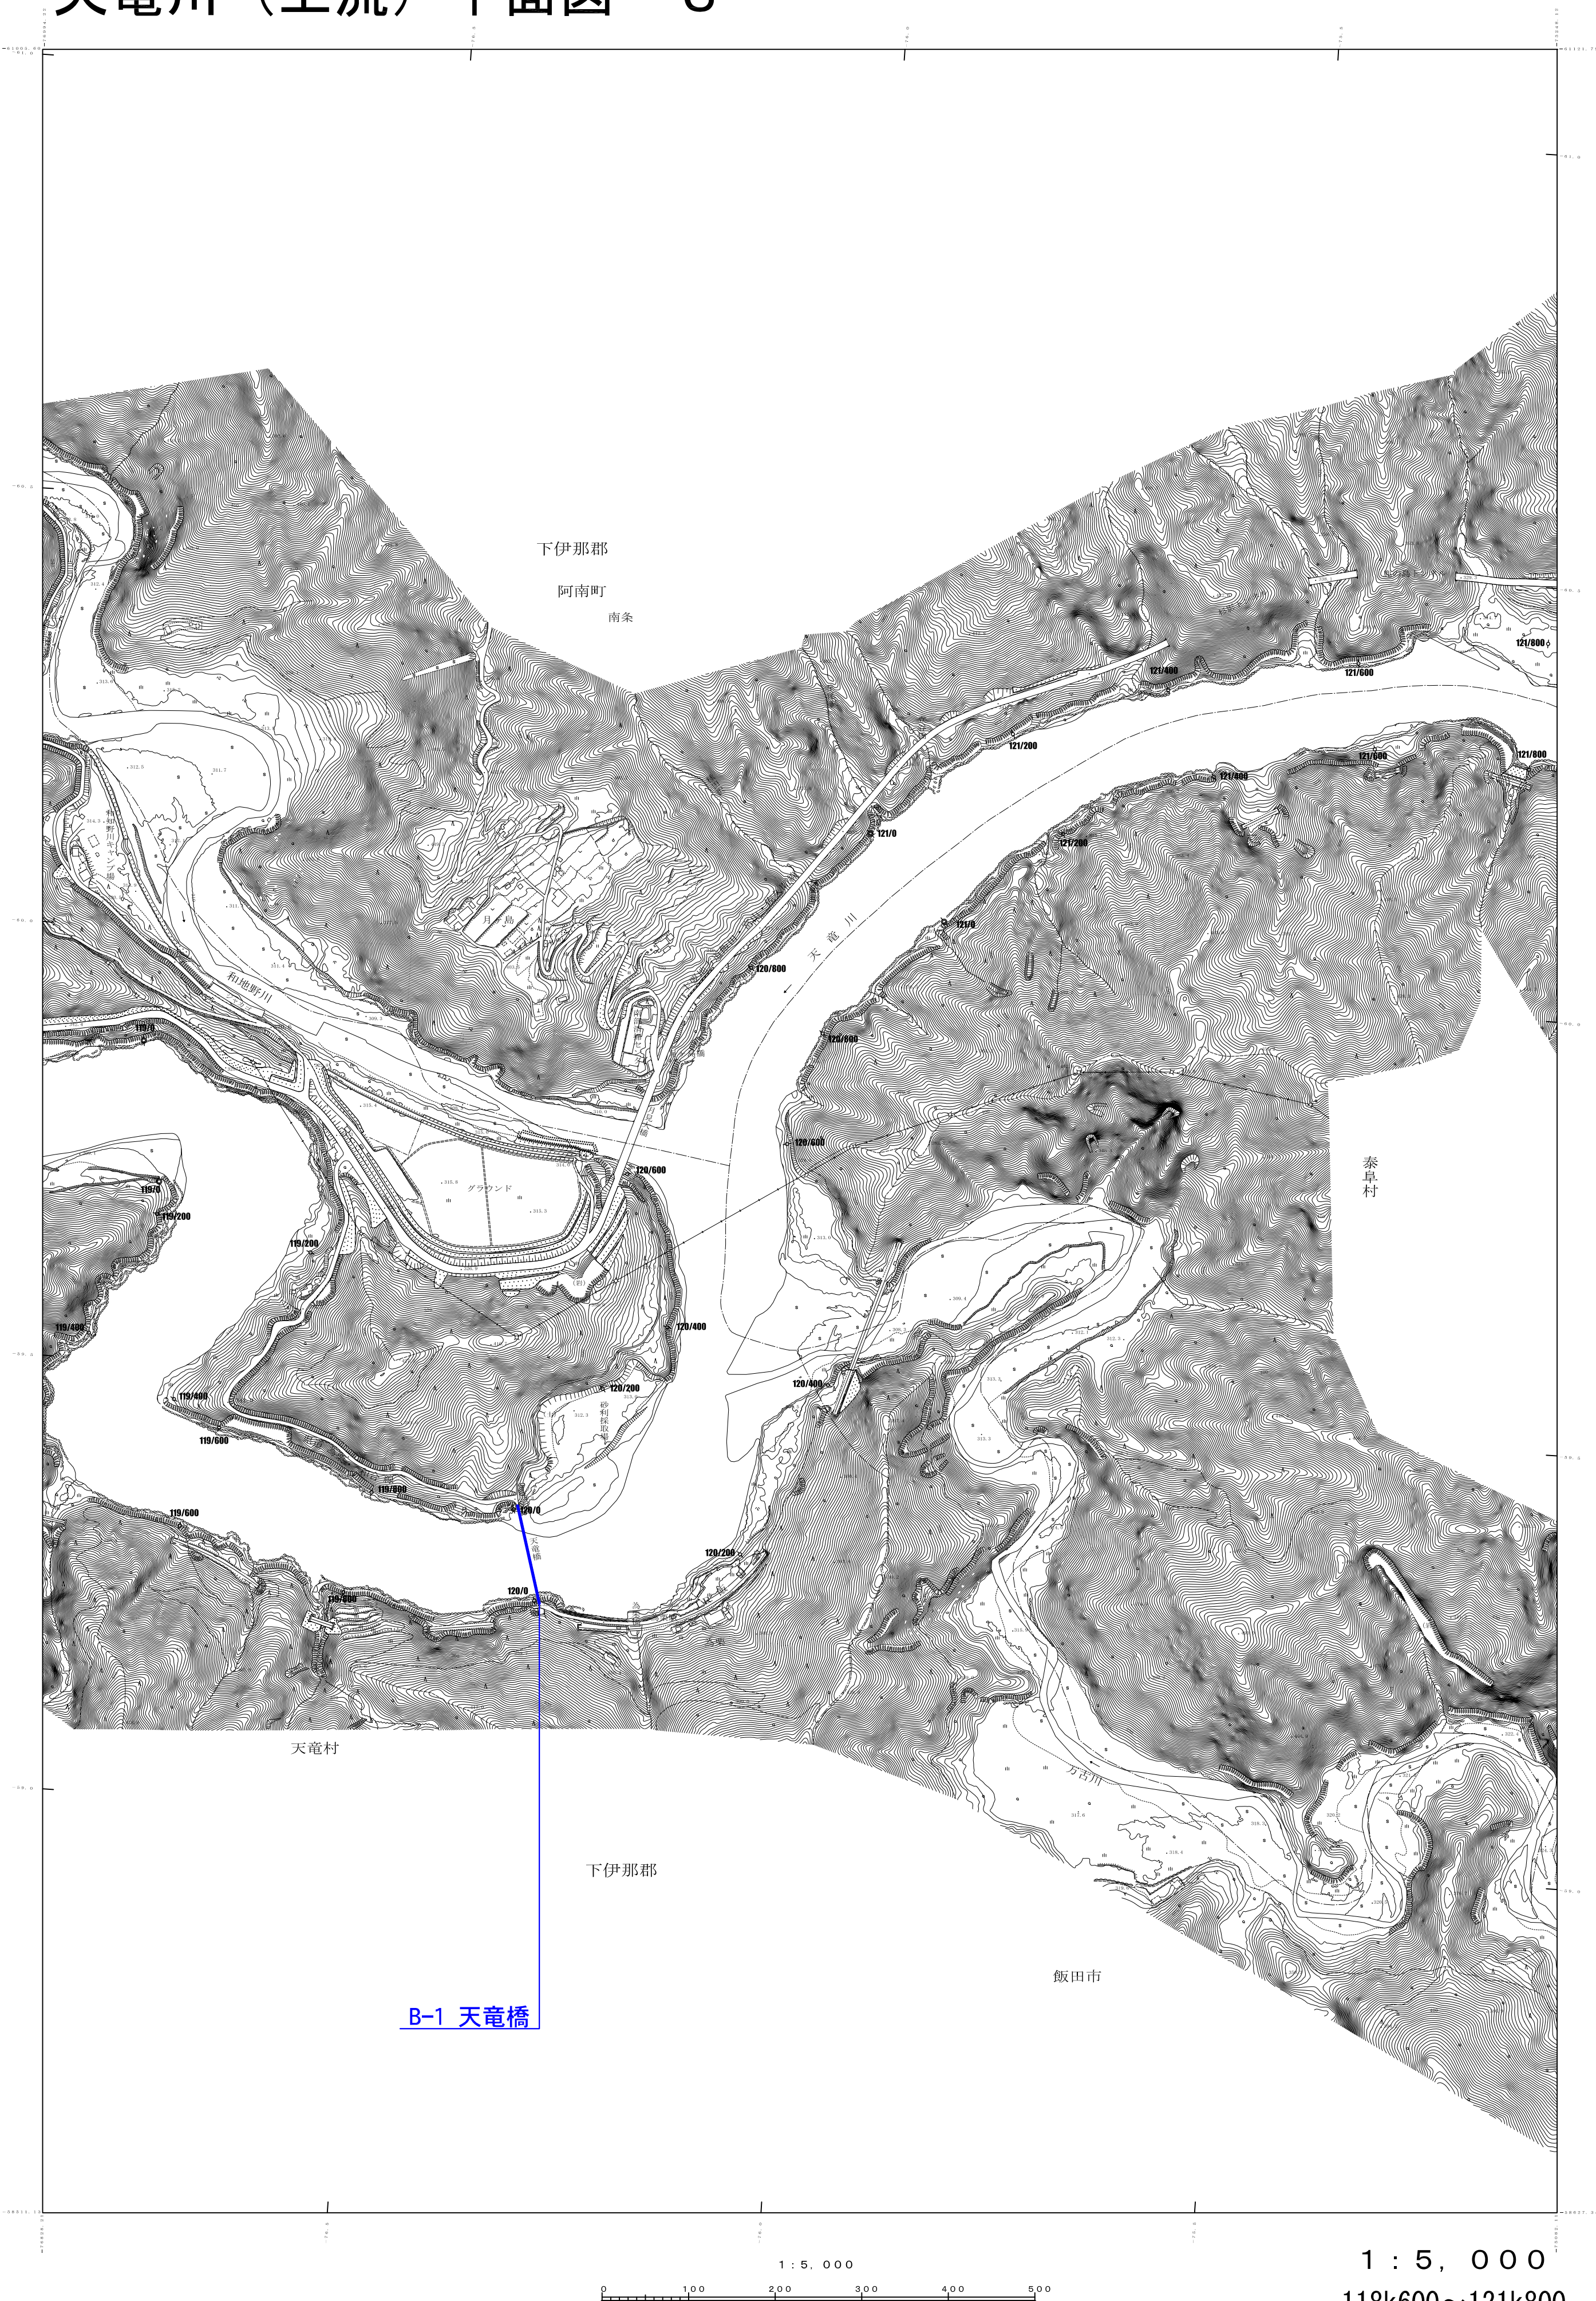

B-1 天竜橋

1 : 5, 000  
0 100 200 300 400 500

1 : 5, 000  
118k600~121k800