
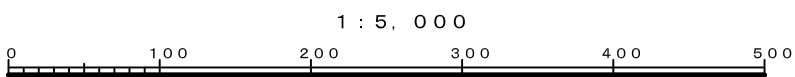
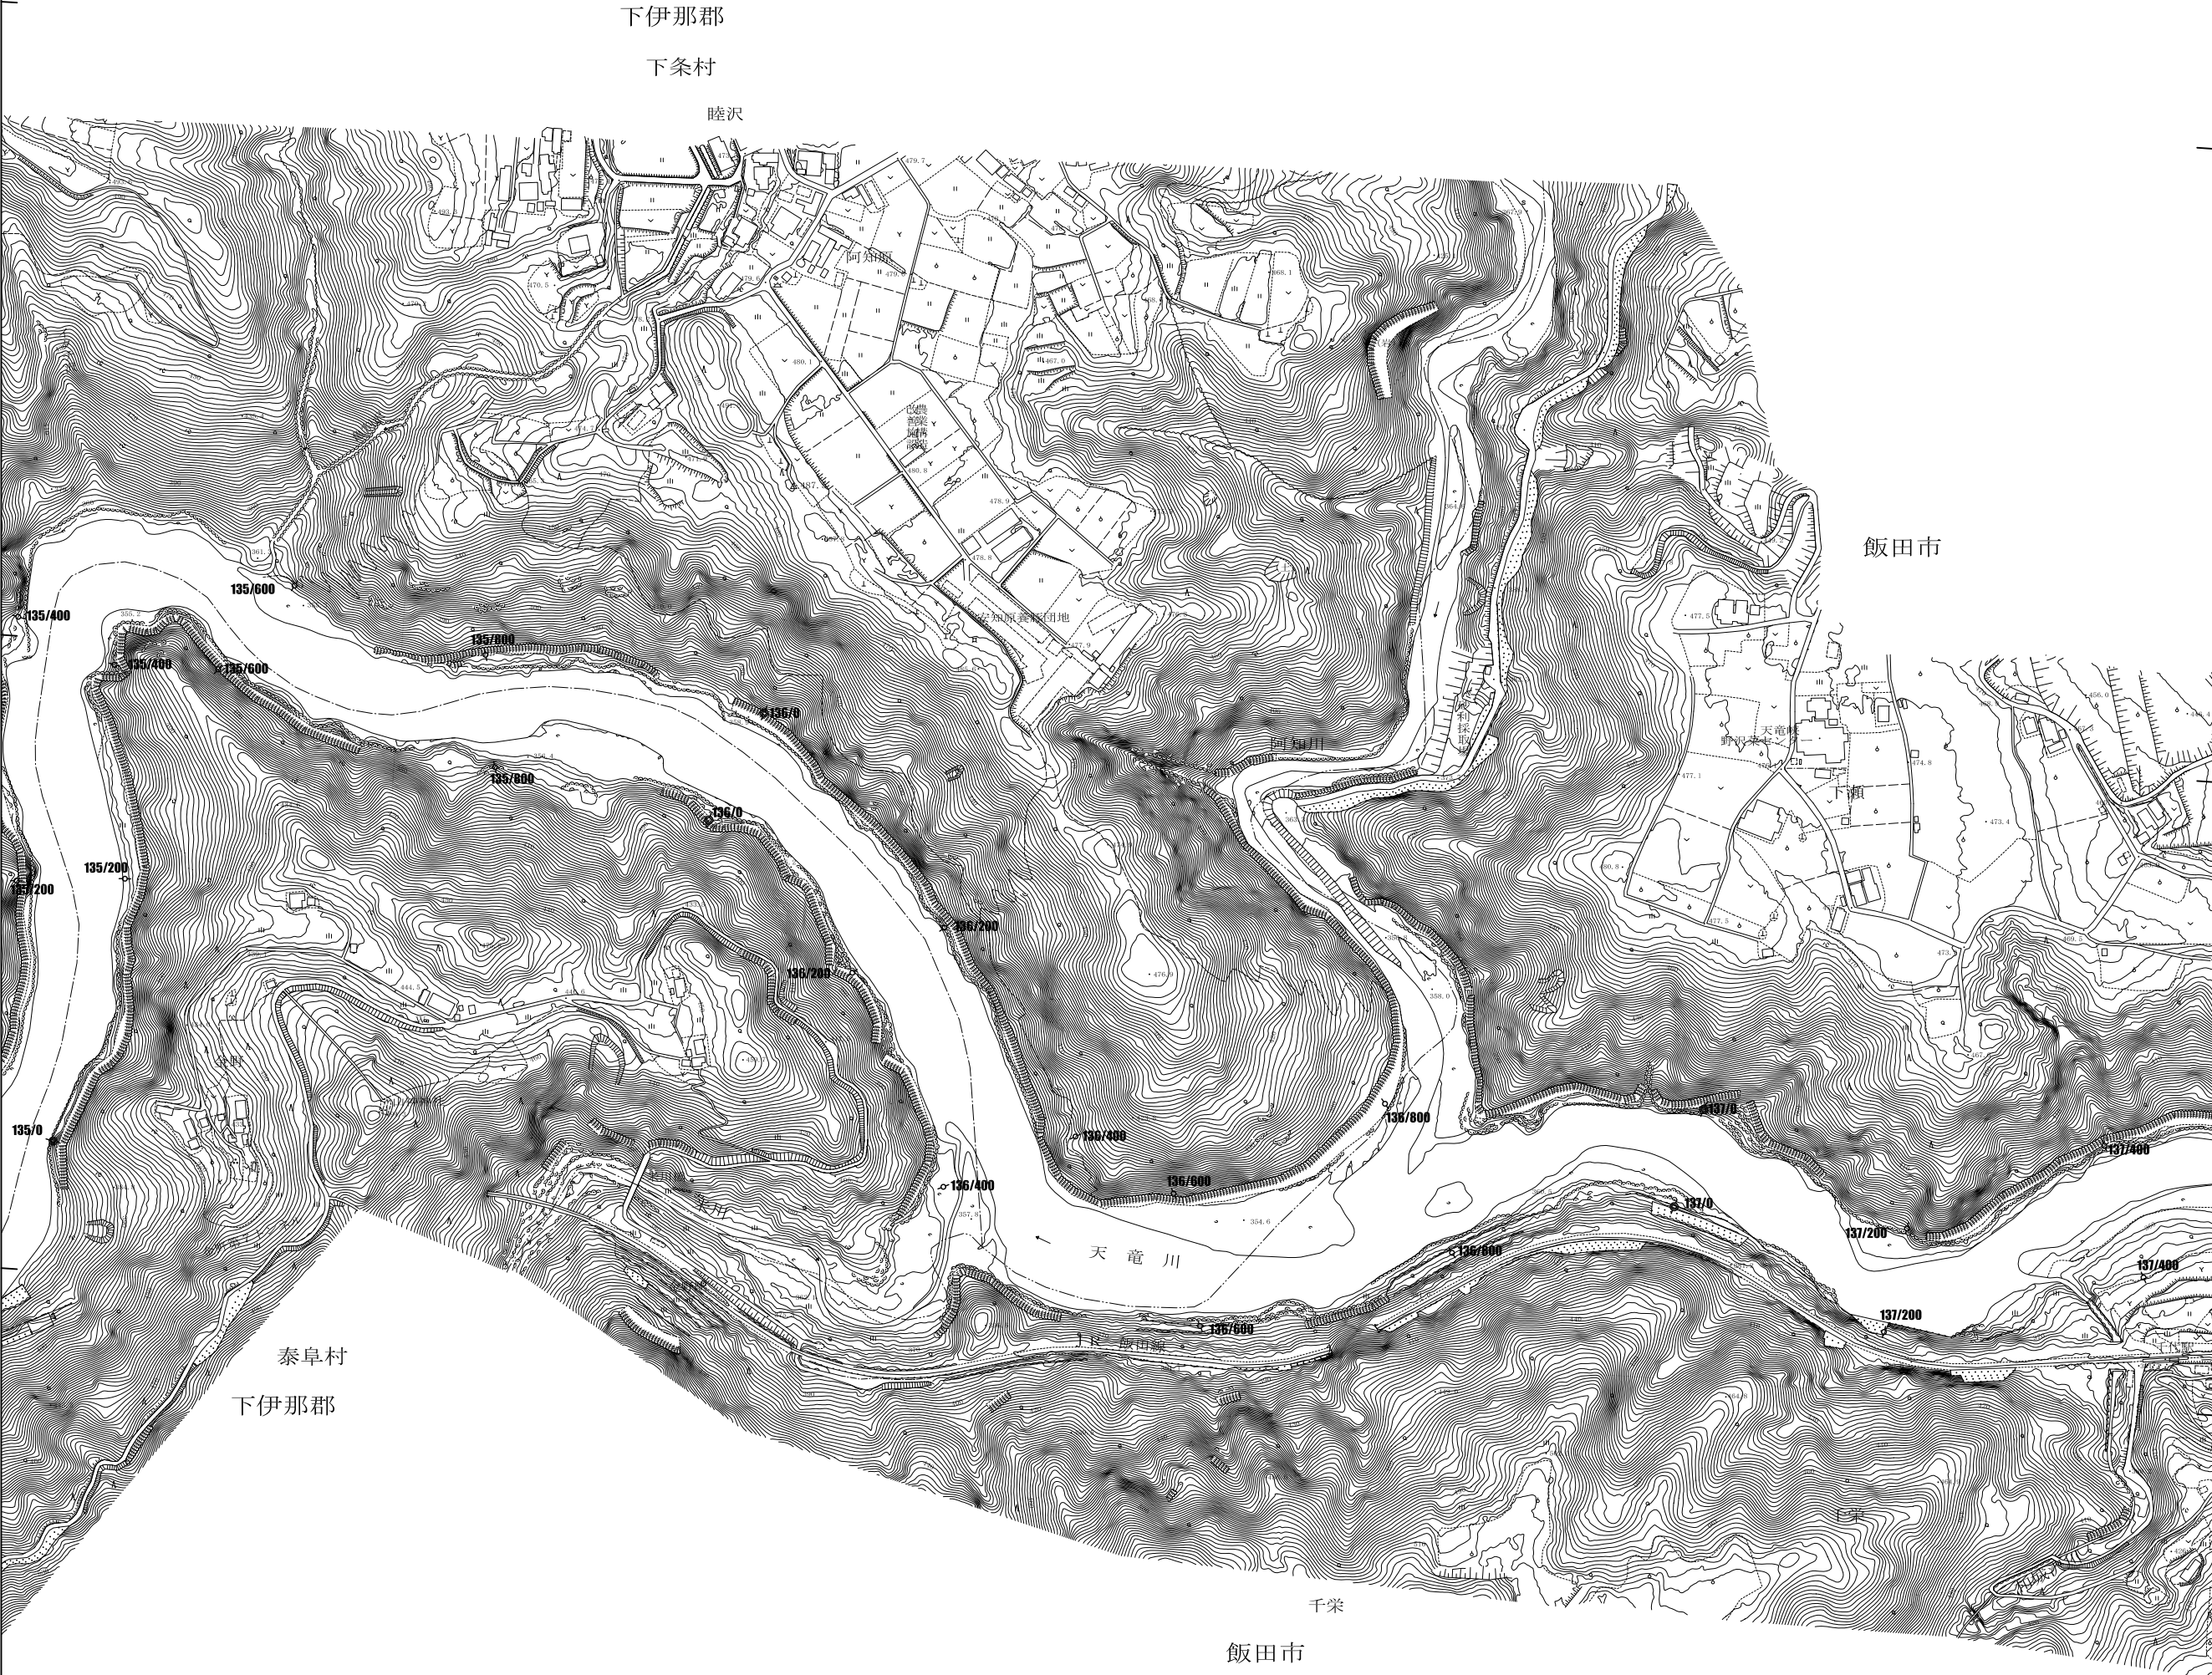


天竜川（上流）平面図 10

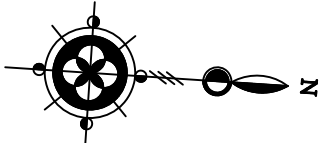

1 : 5, 000
135k000~137k400