
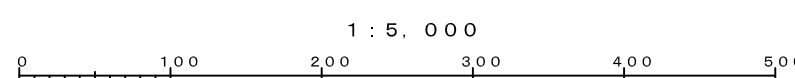
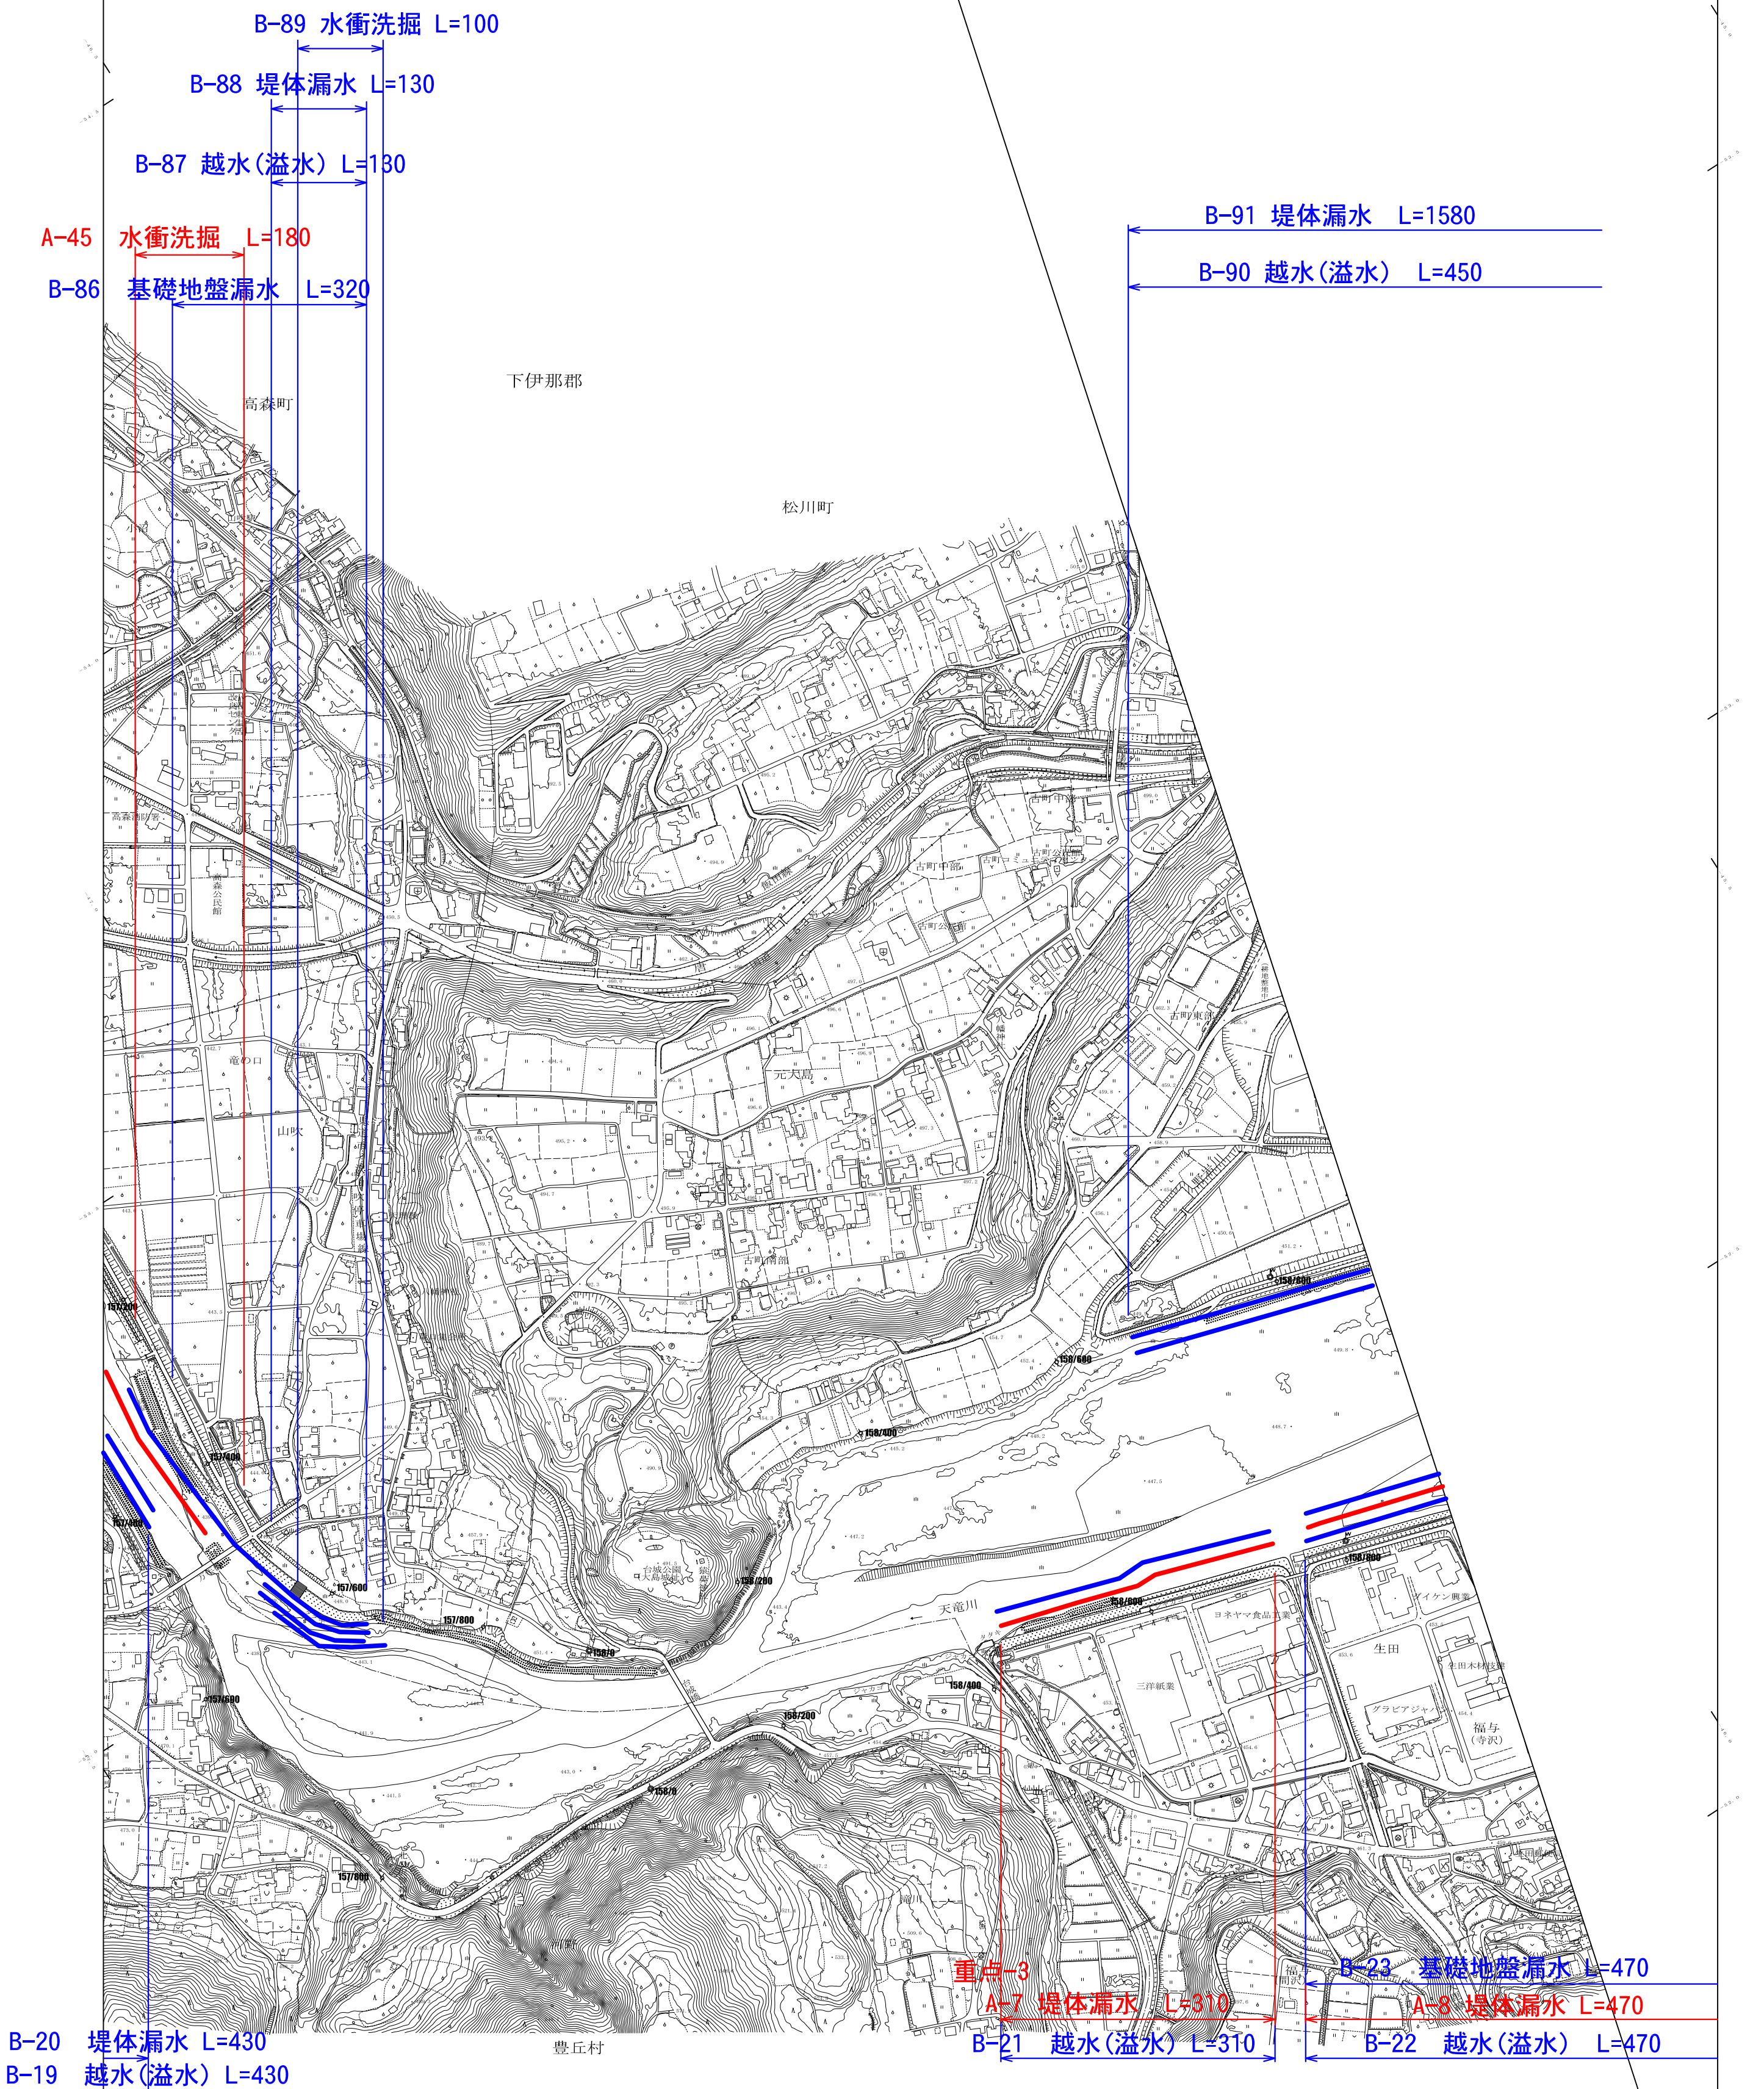


天竜川（上流）平面図 2 2

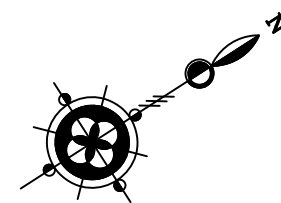

1 : 5, 0 0 0
157k200~158k800