
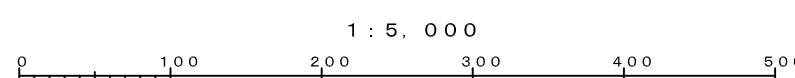


天竜川（上流）平面図 25

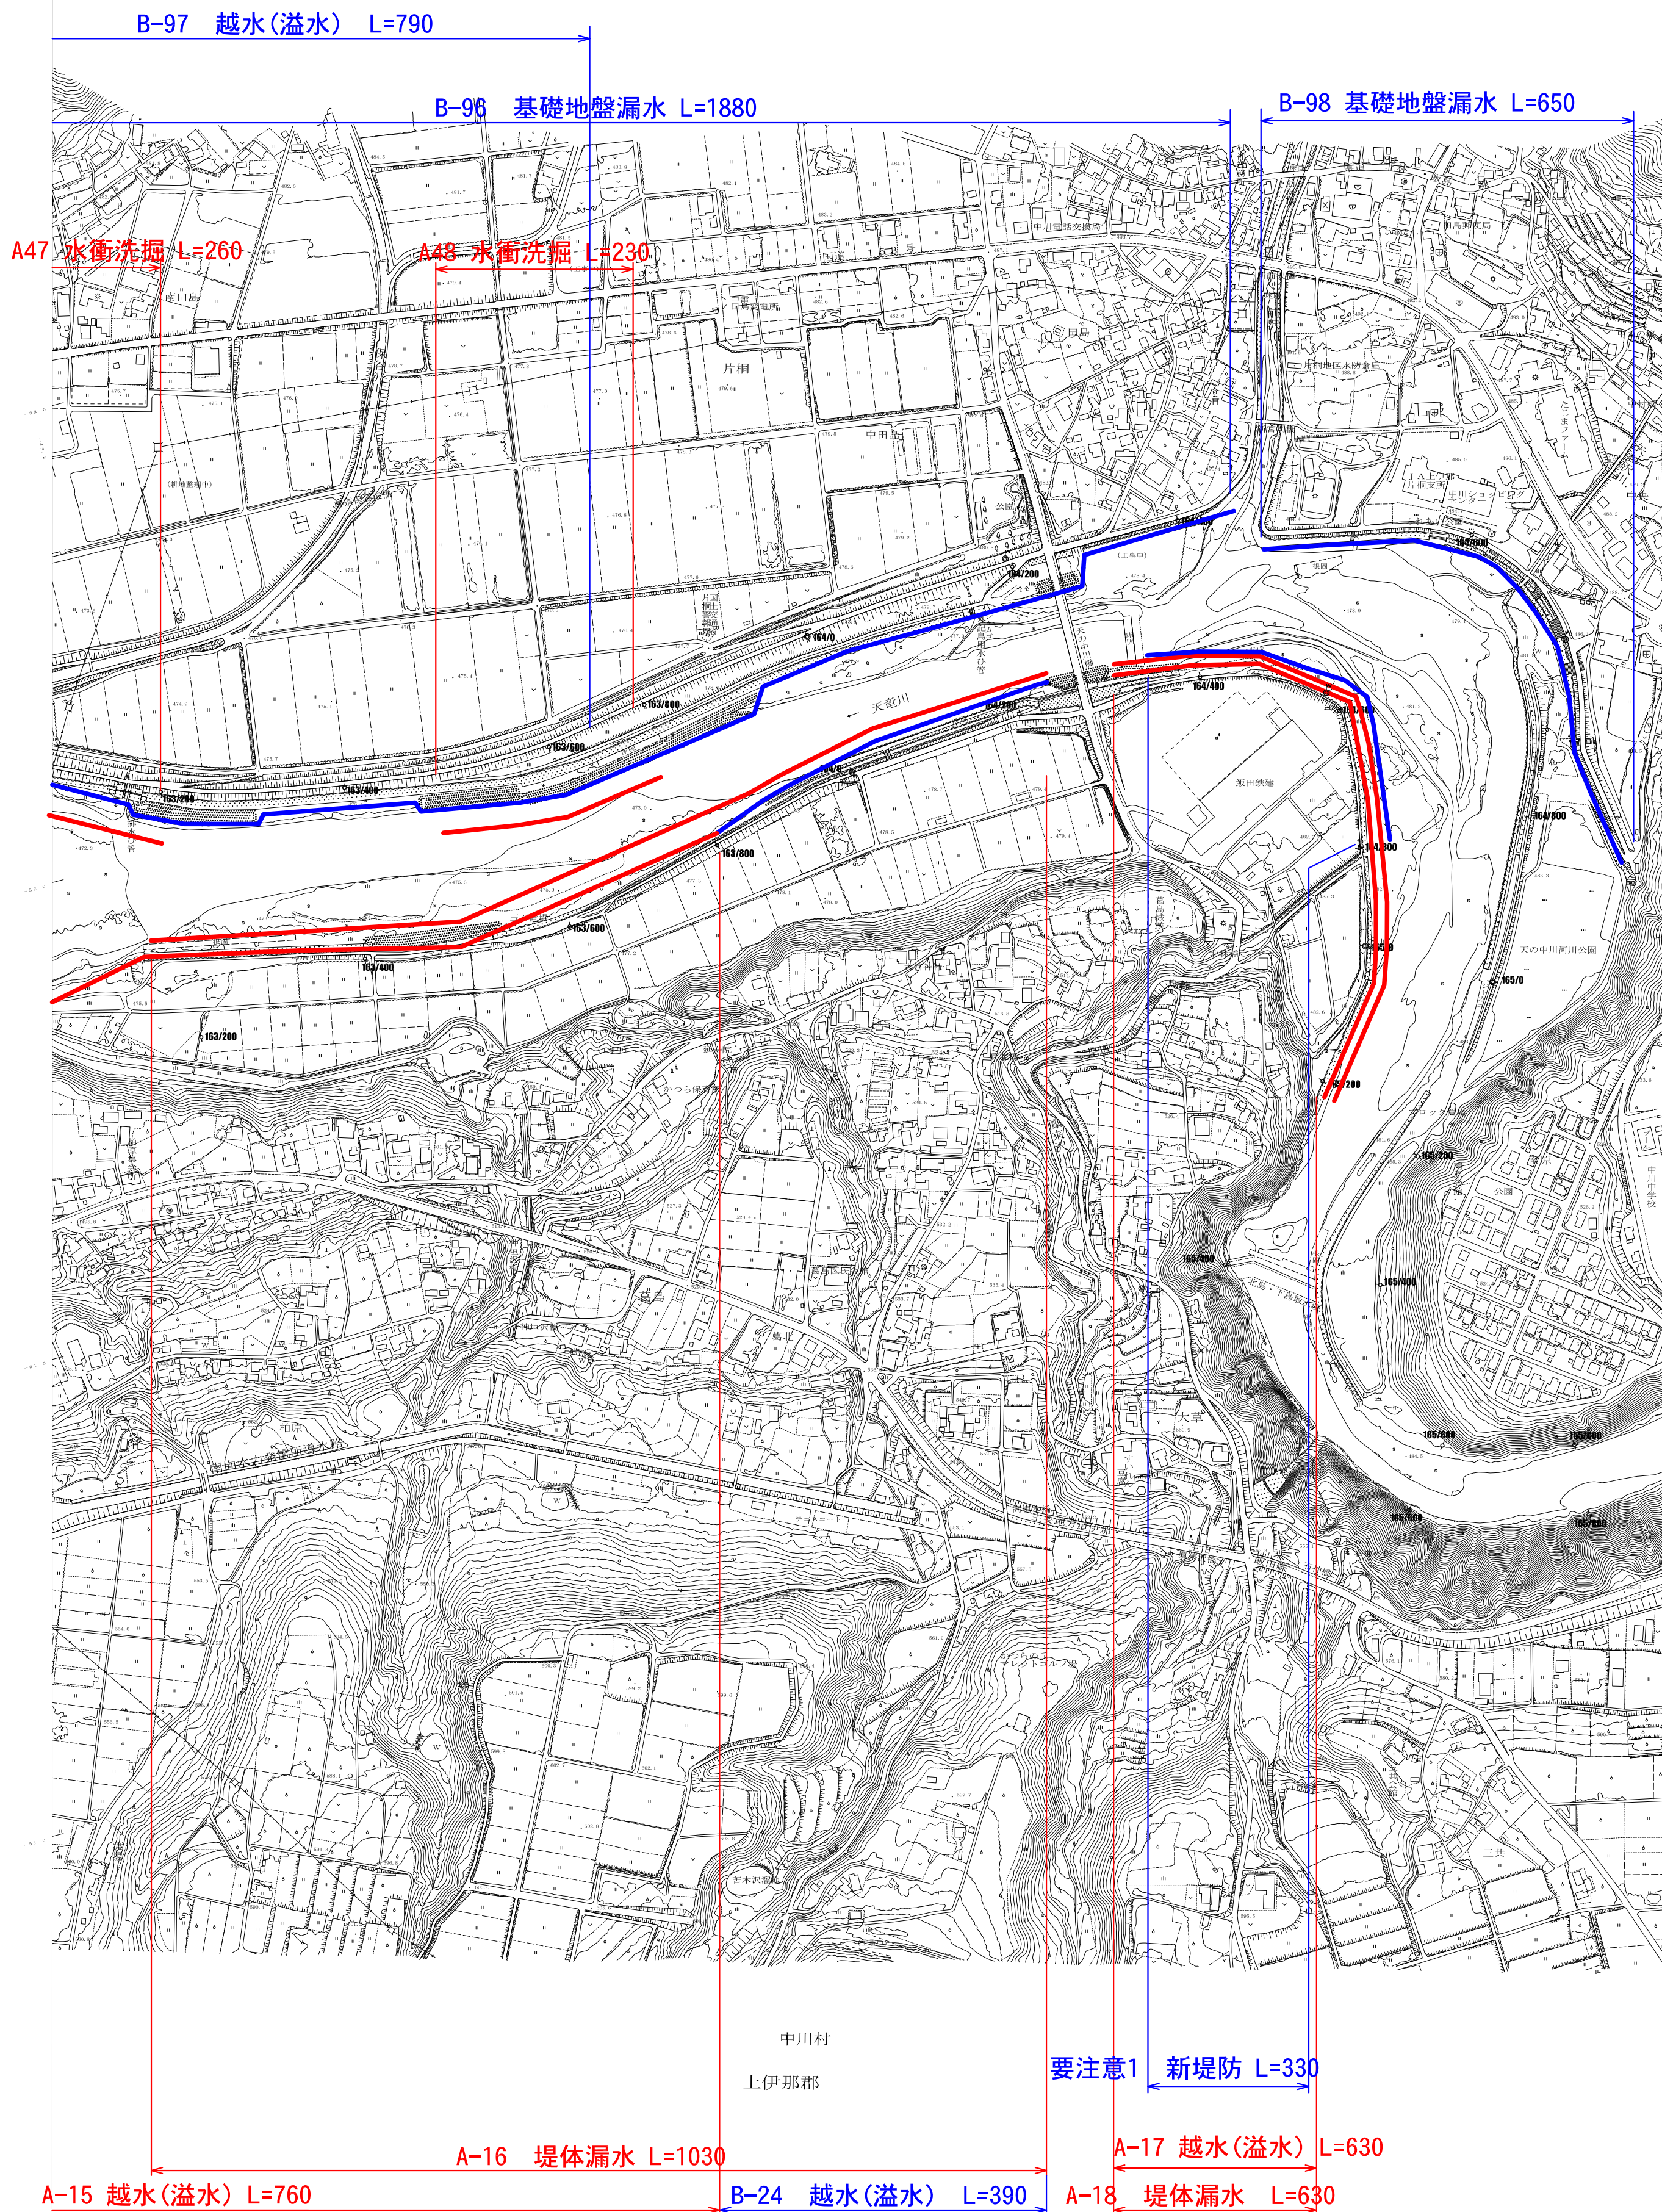

1 : 5, 000
163k000~165k800