


天竜川（上流）平面図 28

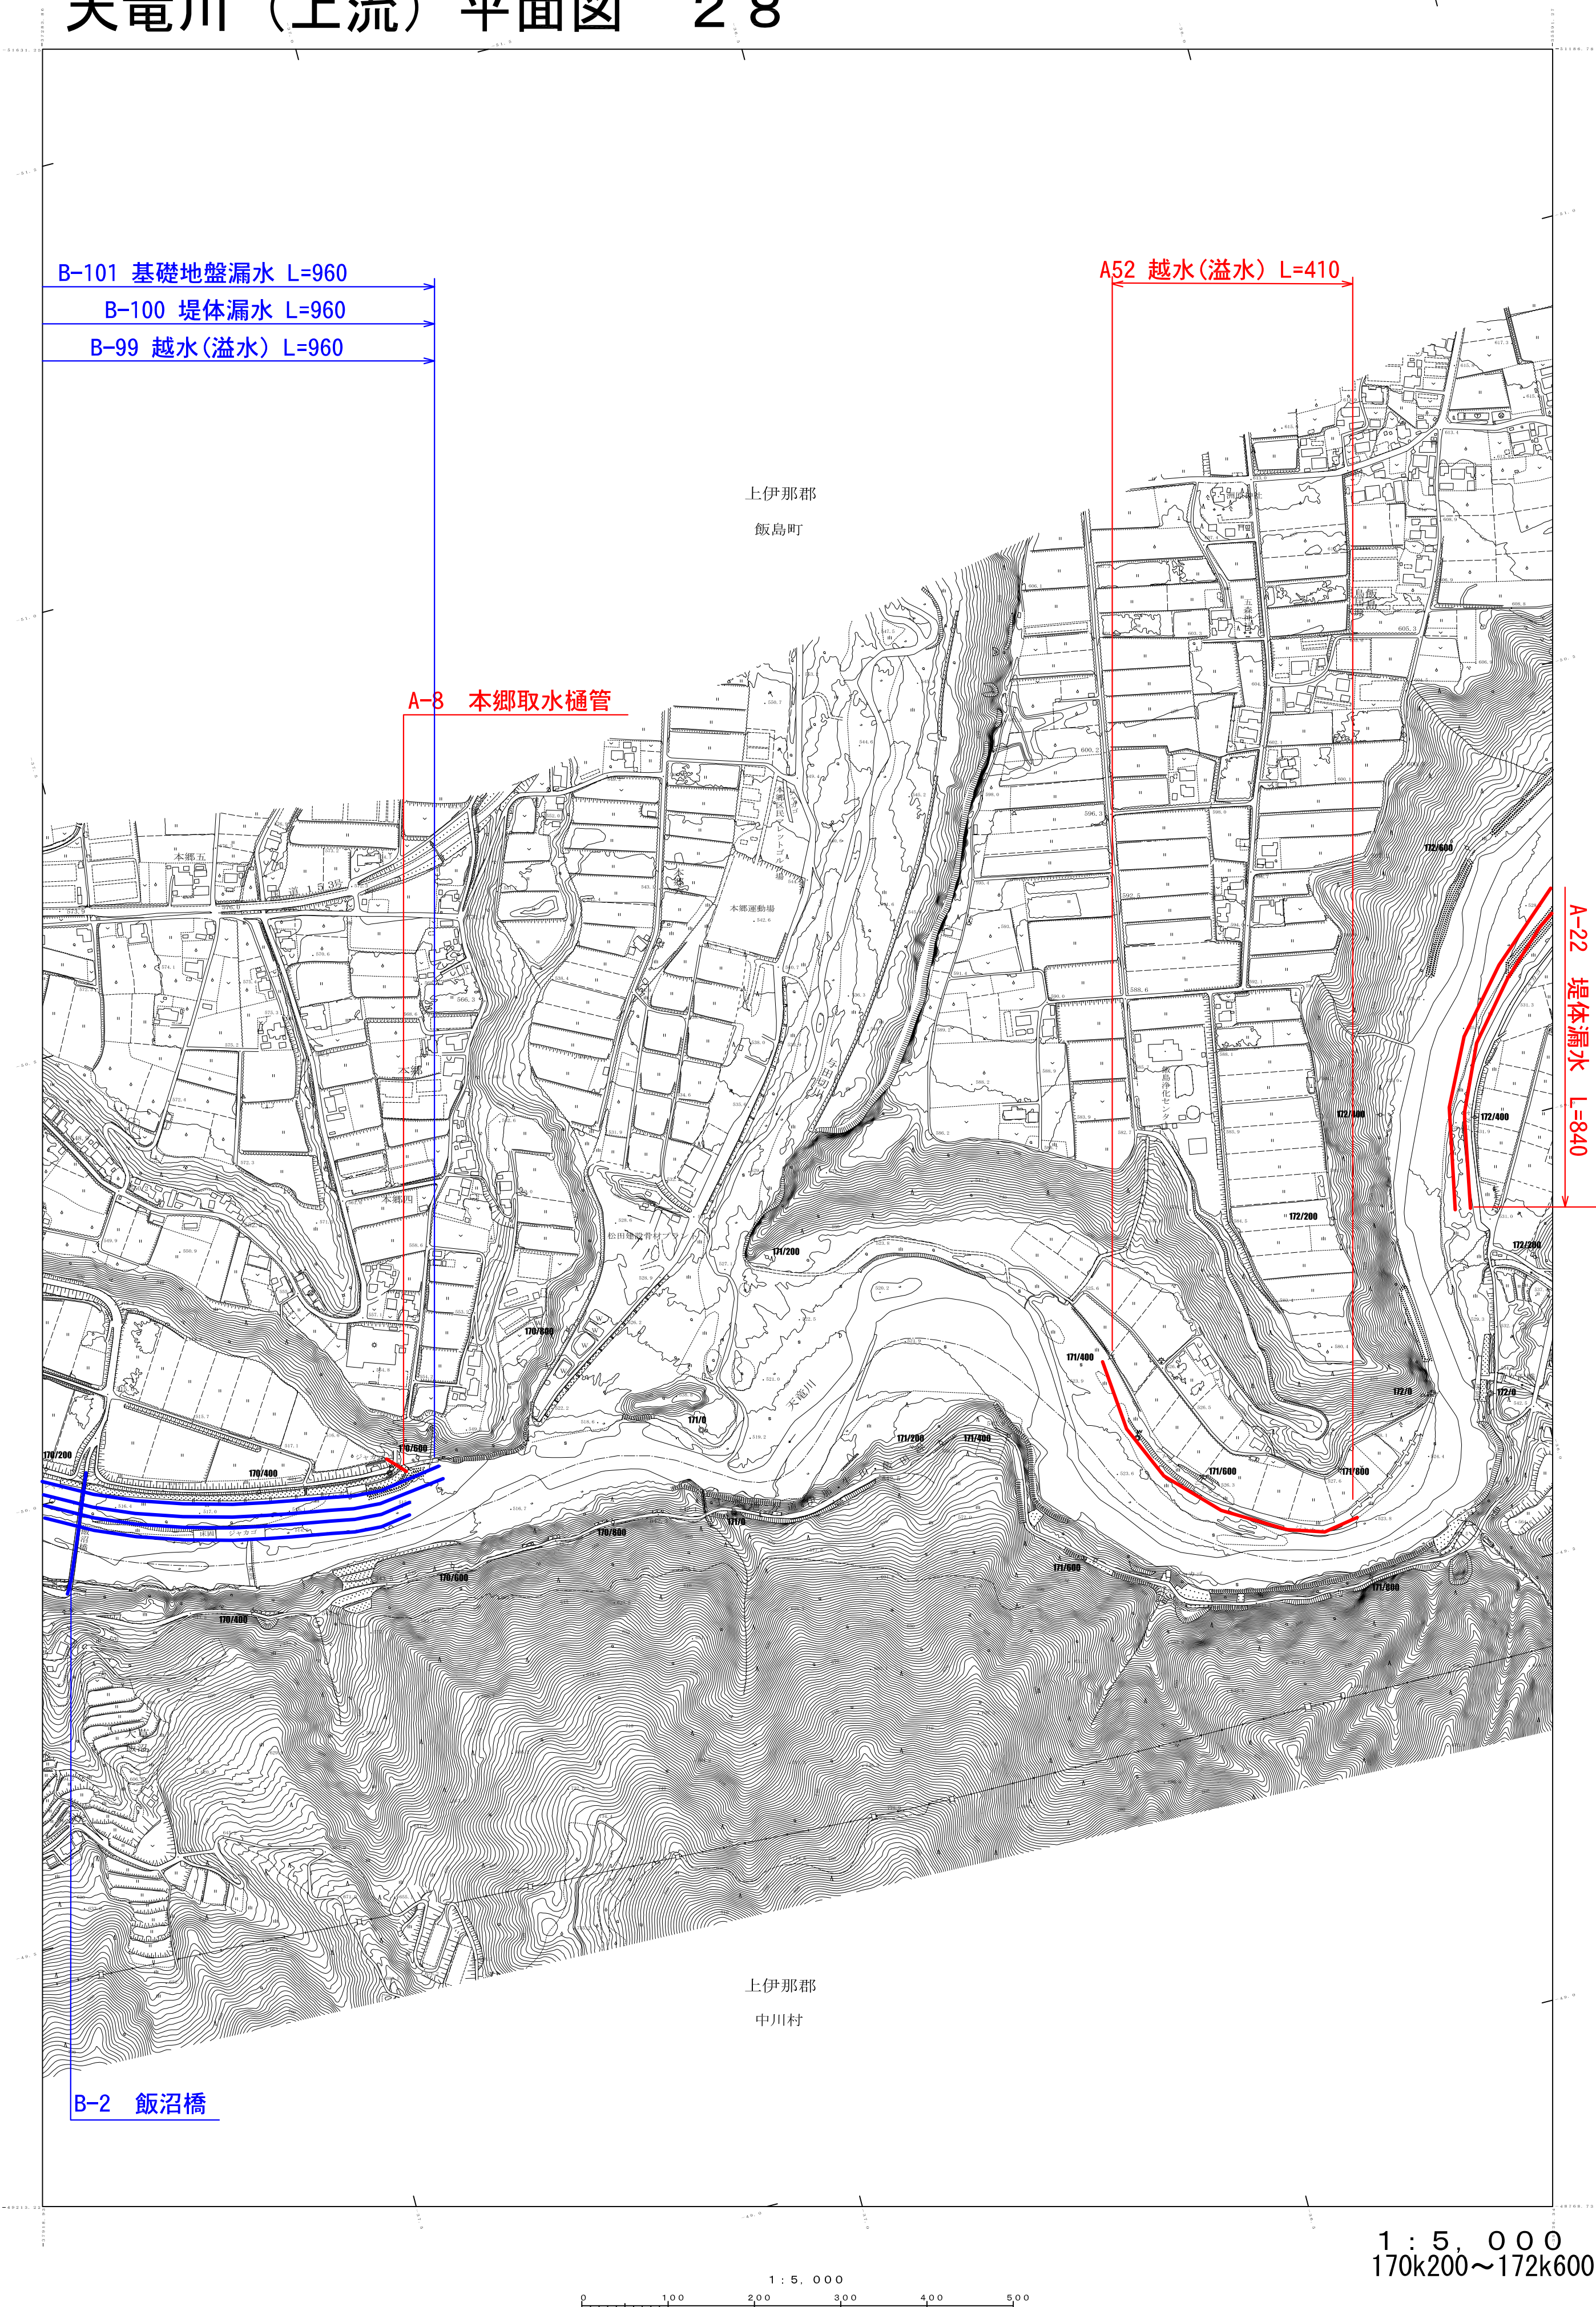

1 : 5, 0 0 0
170k200~172k600