
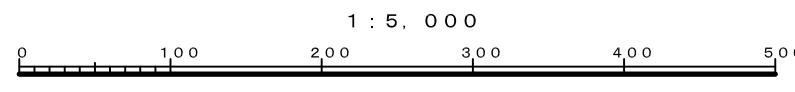


天竜川（上流）平面図 38

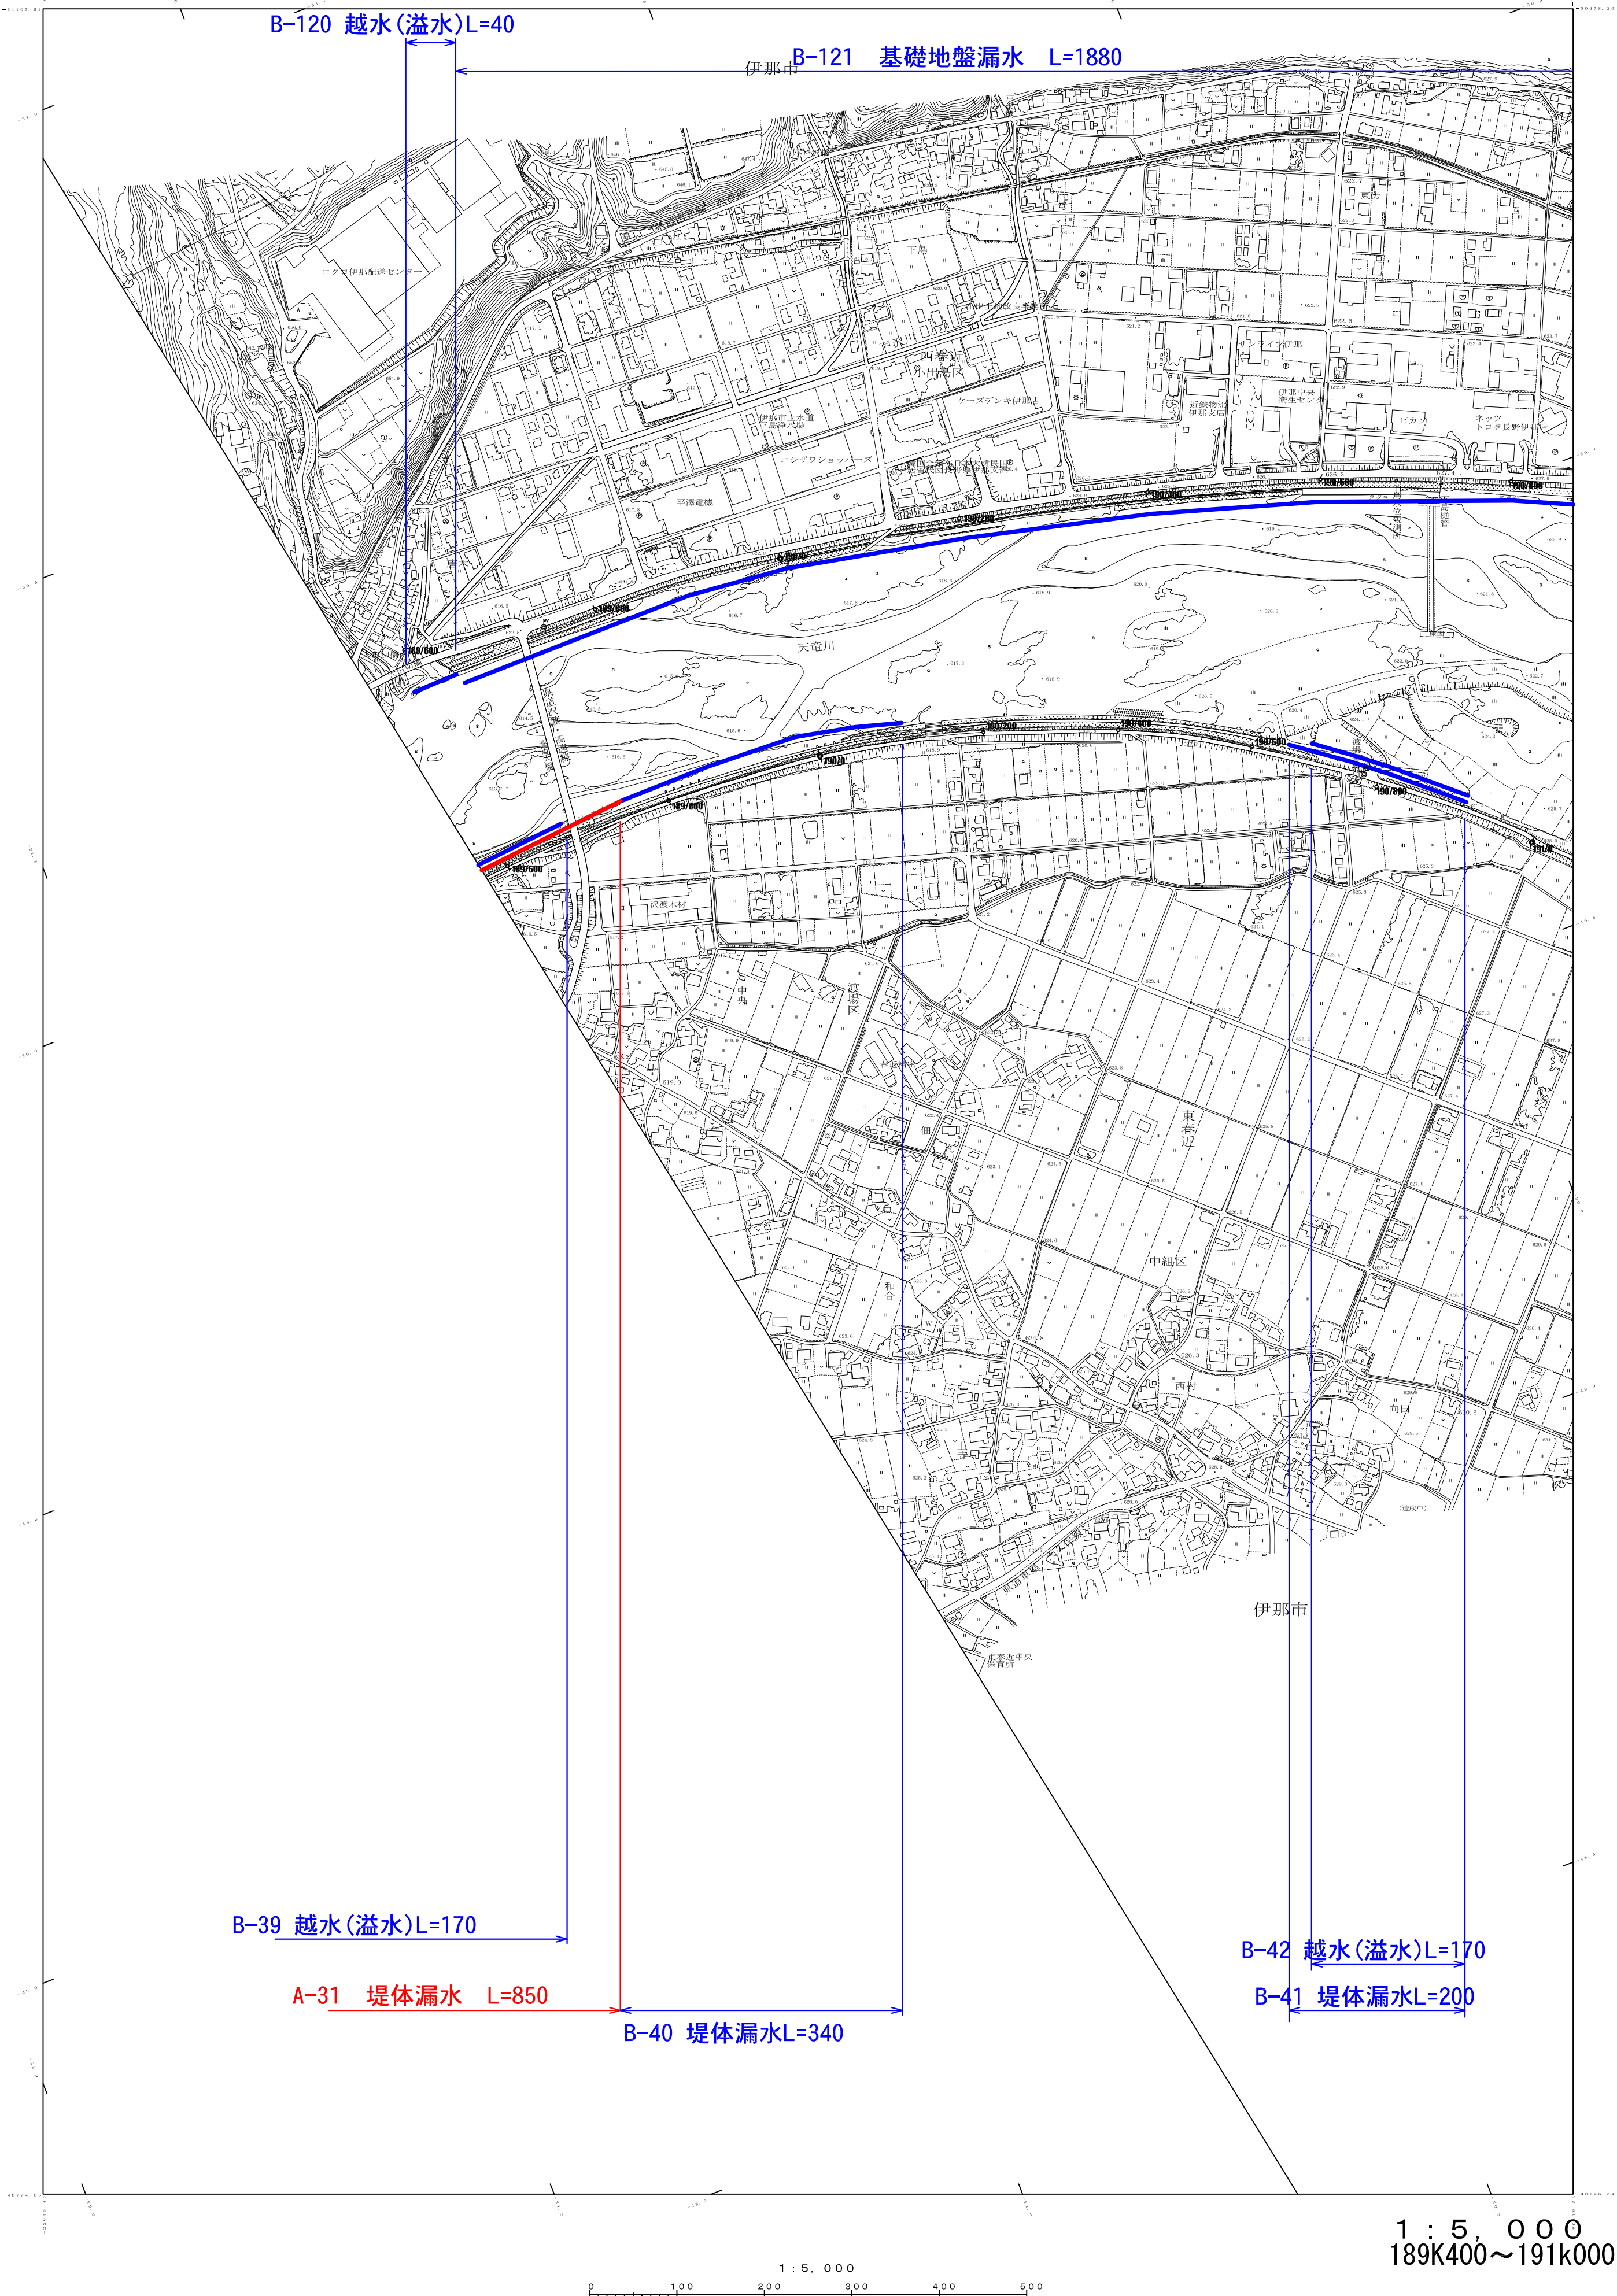

1 : 5, 000
189K400~191K000