
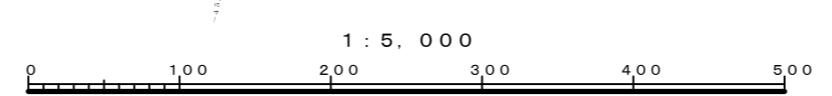
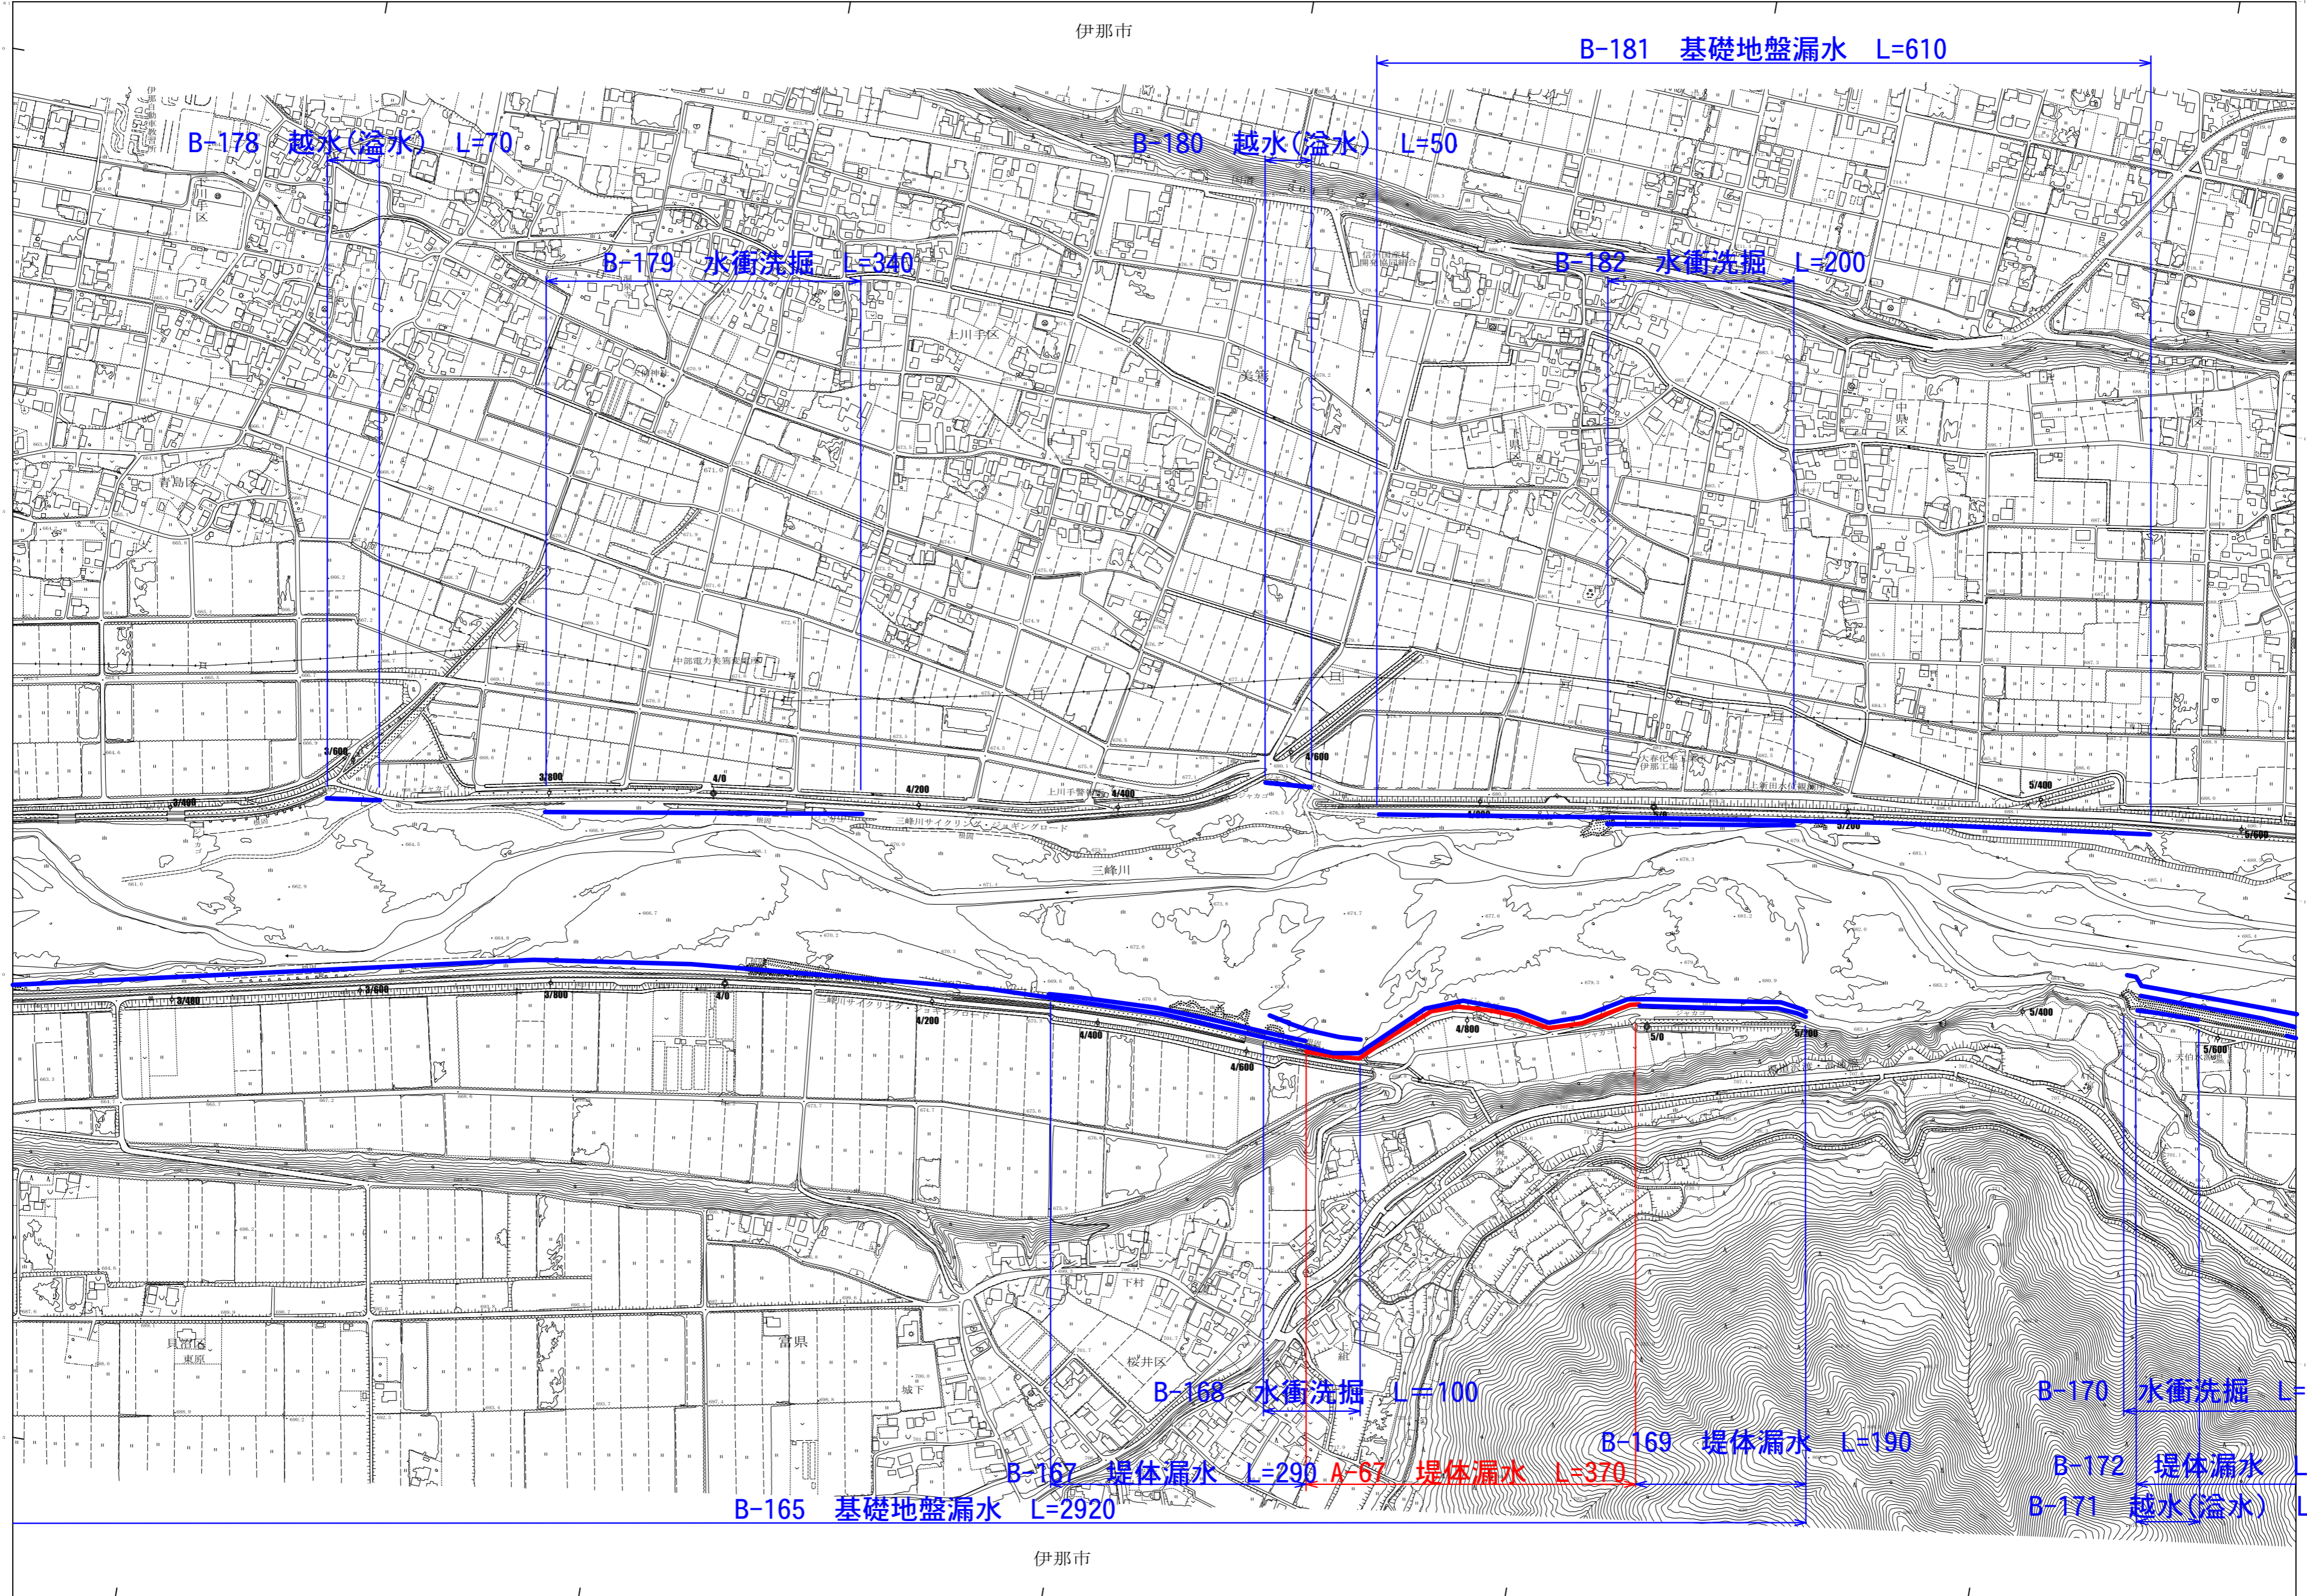


三峰川平面図 3

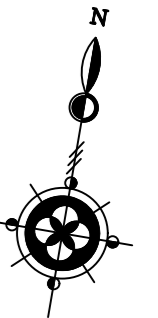

1 : 5,000
三峰川 3k200~5k600