
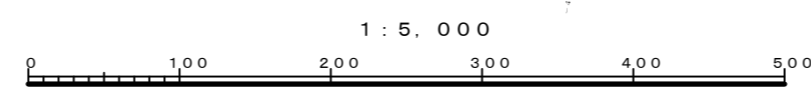


# 太田切川平面図 1

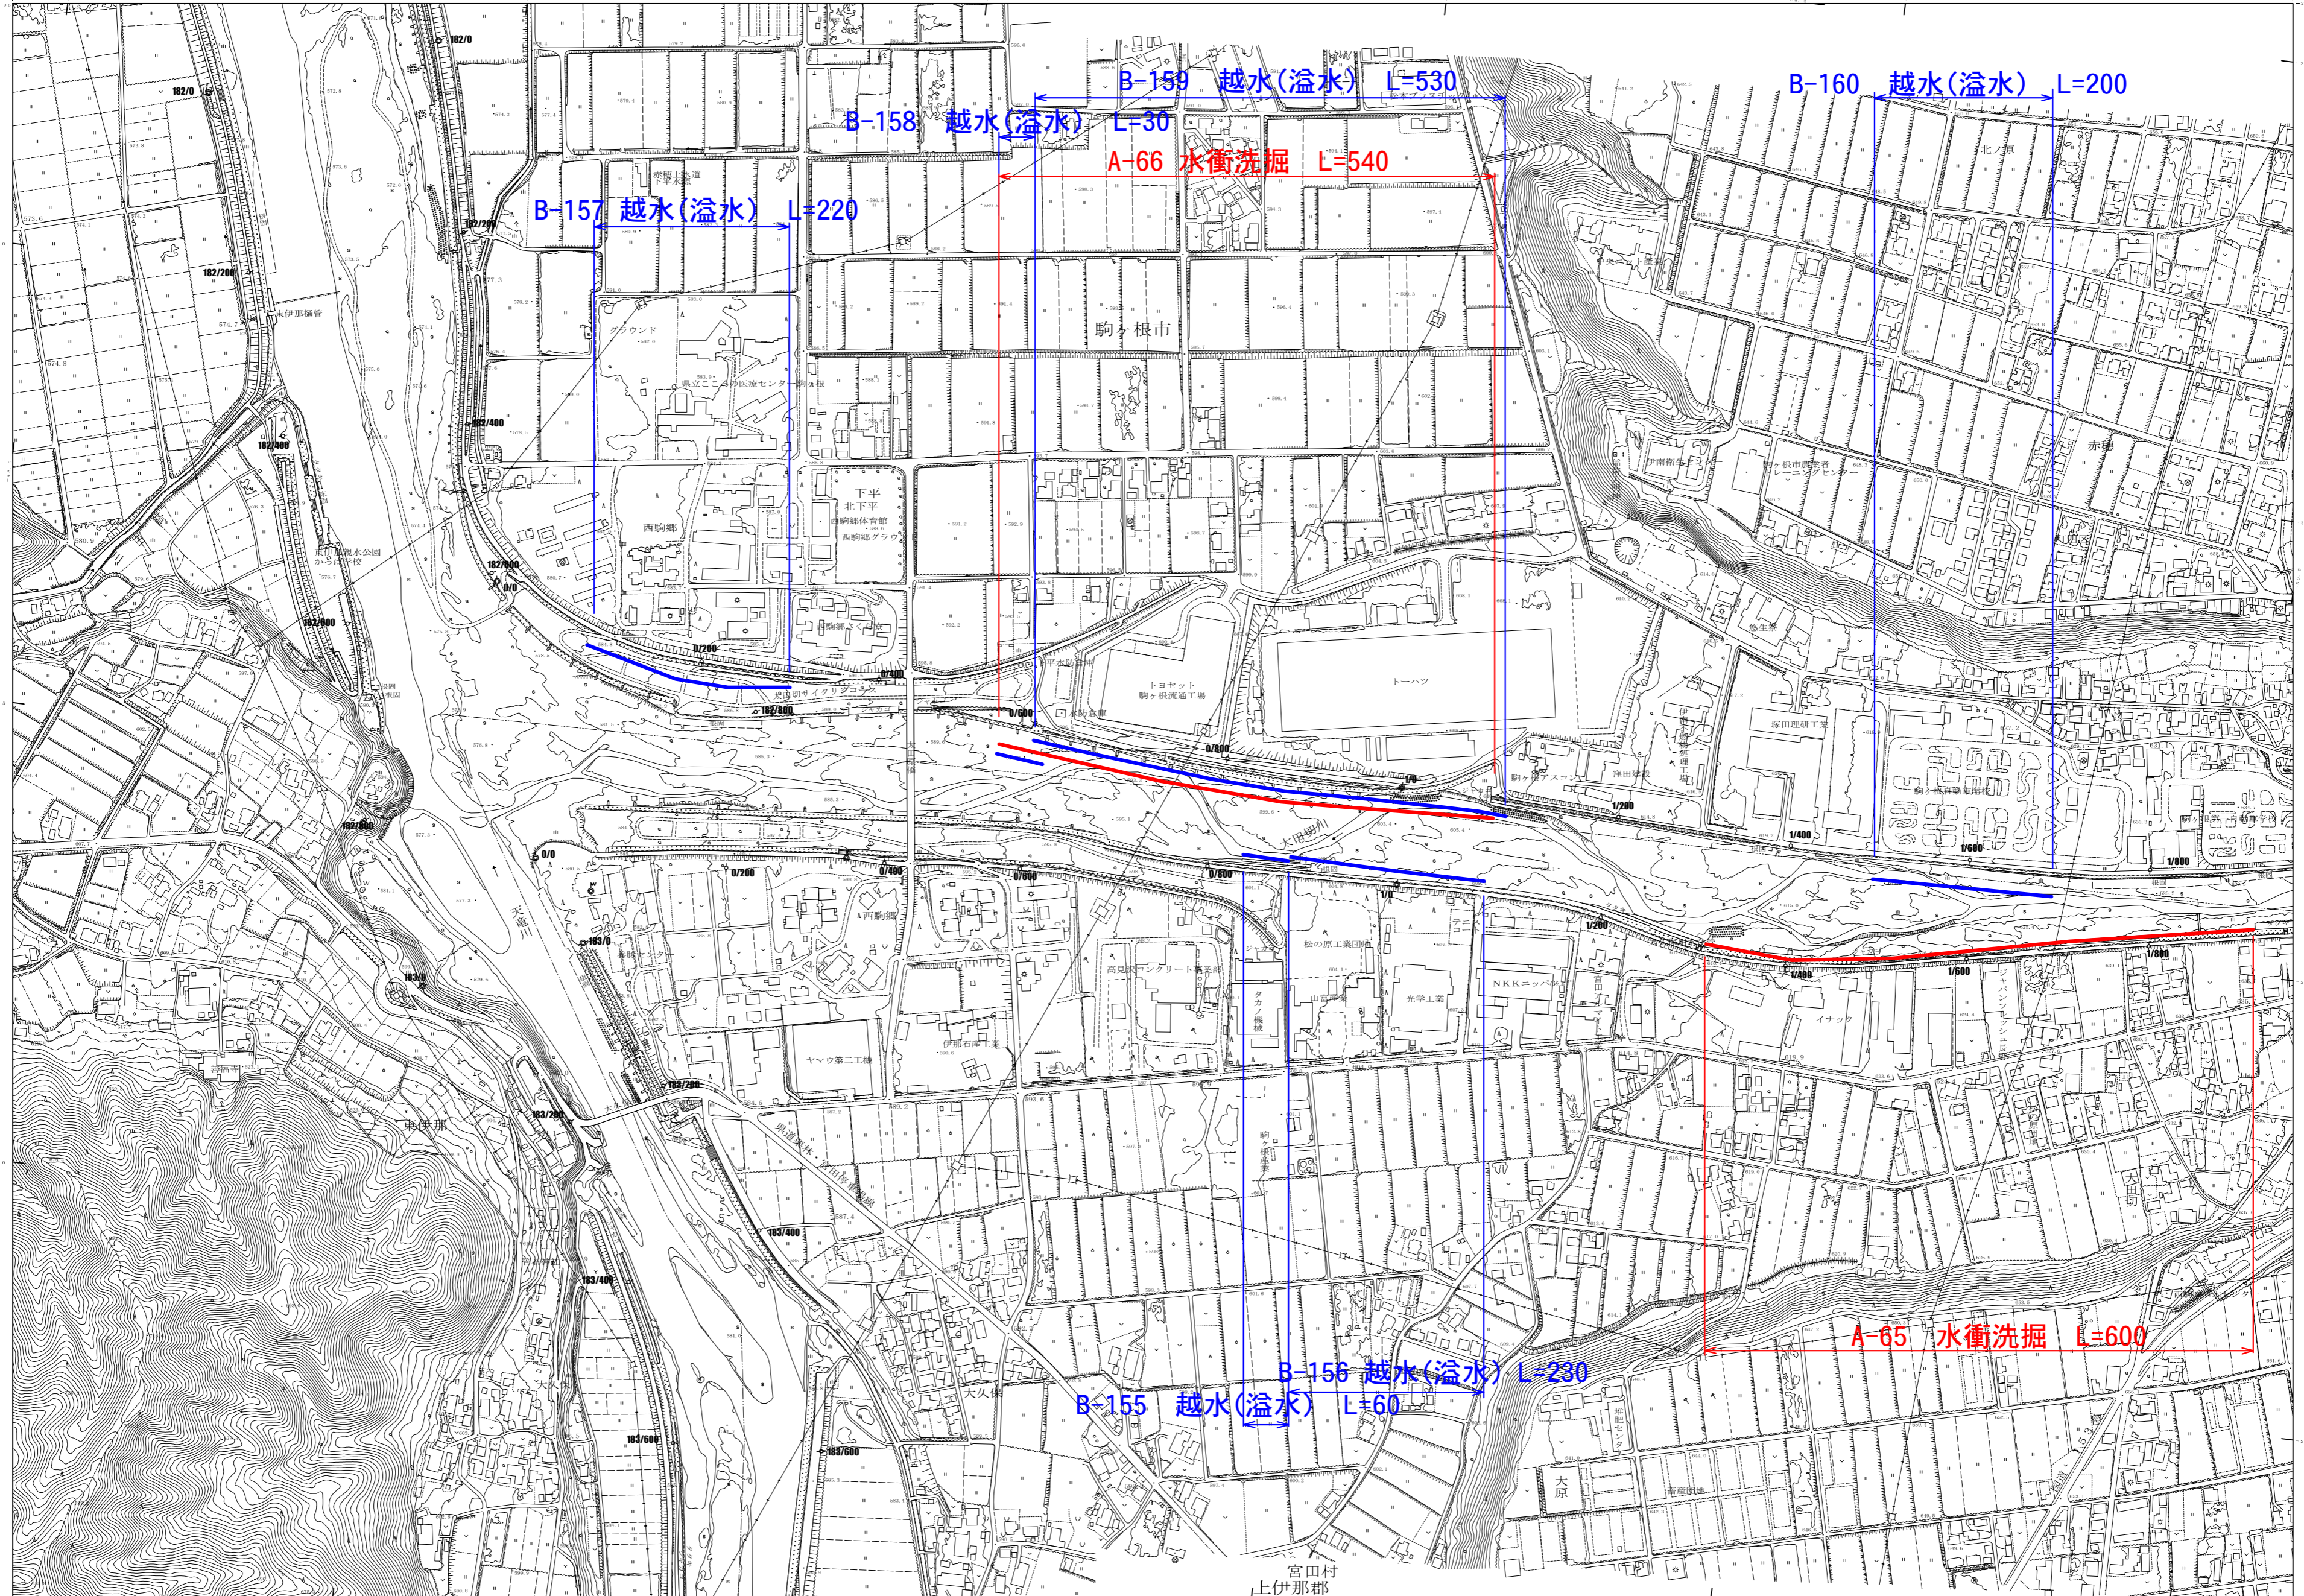

1 : 5,000  
太田切川 0k000~1k800