
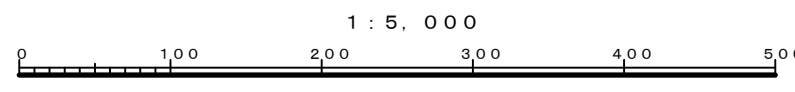
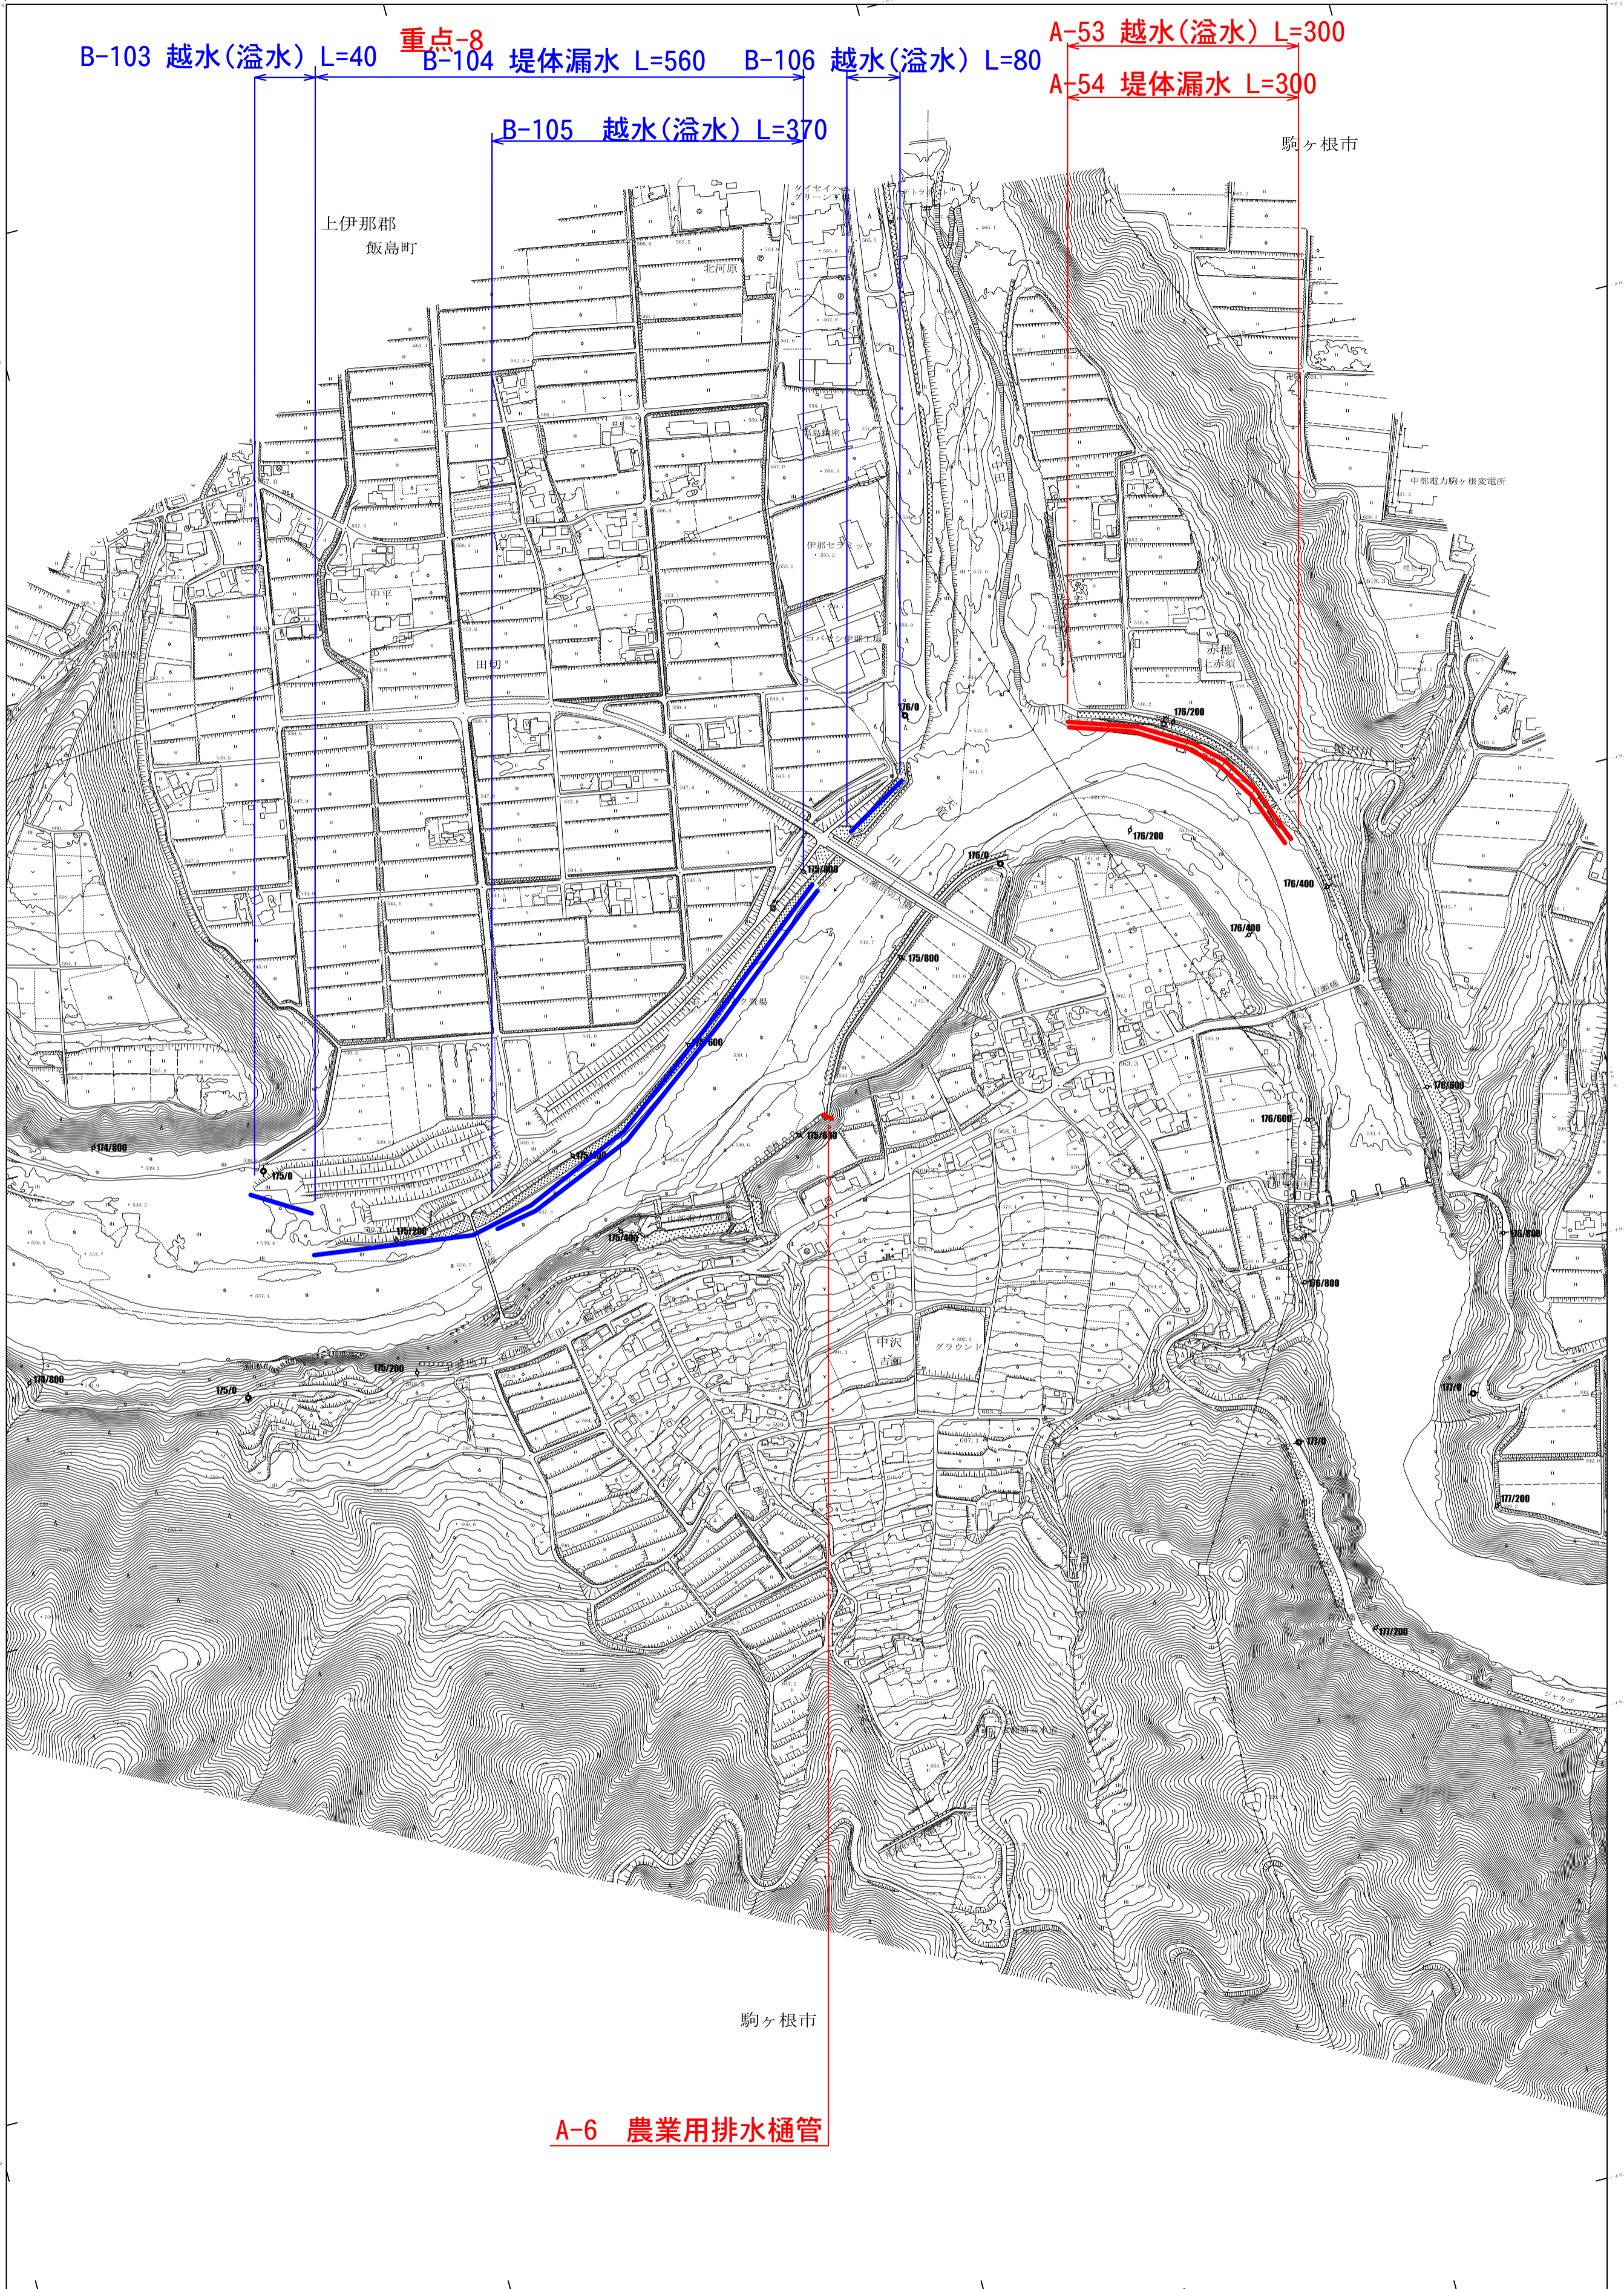


天竜川（上流）平面図 30

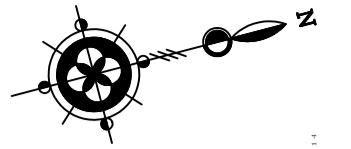

1 : 5,000
174k600~177k200