


天竜川（上流）平面図 34

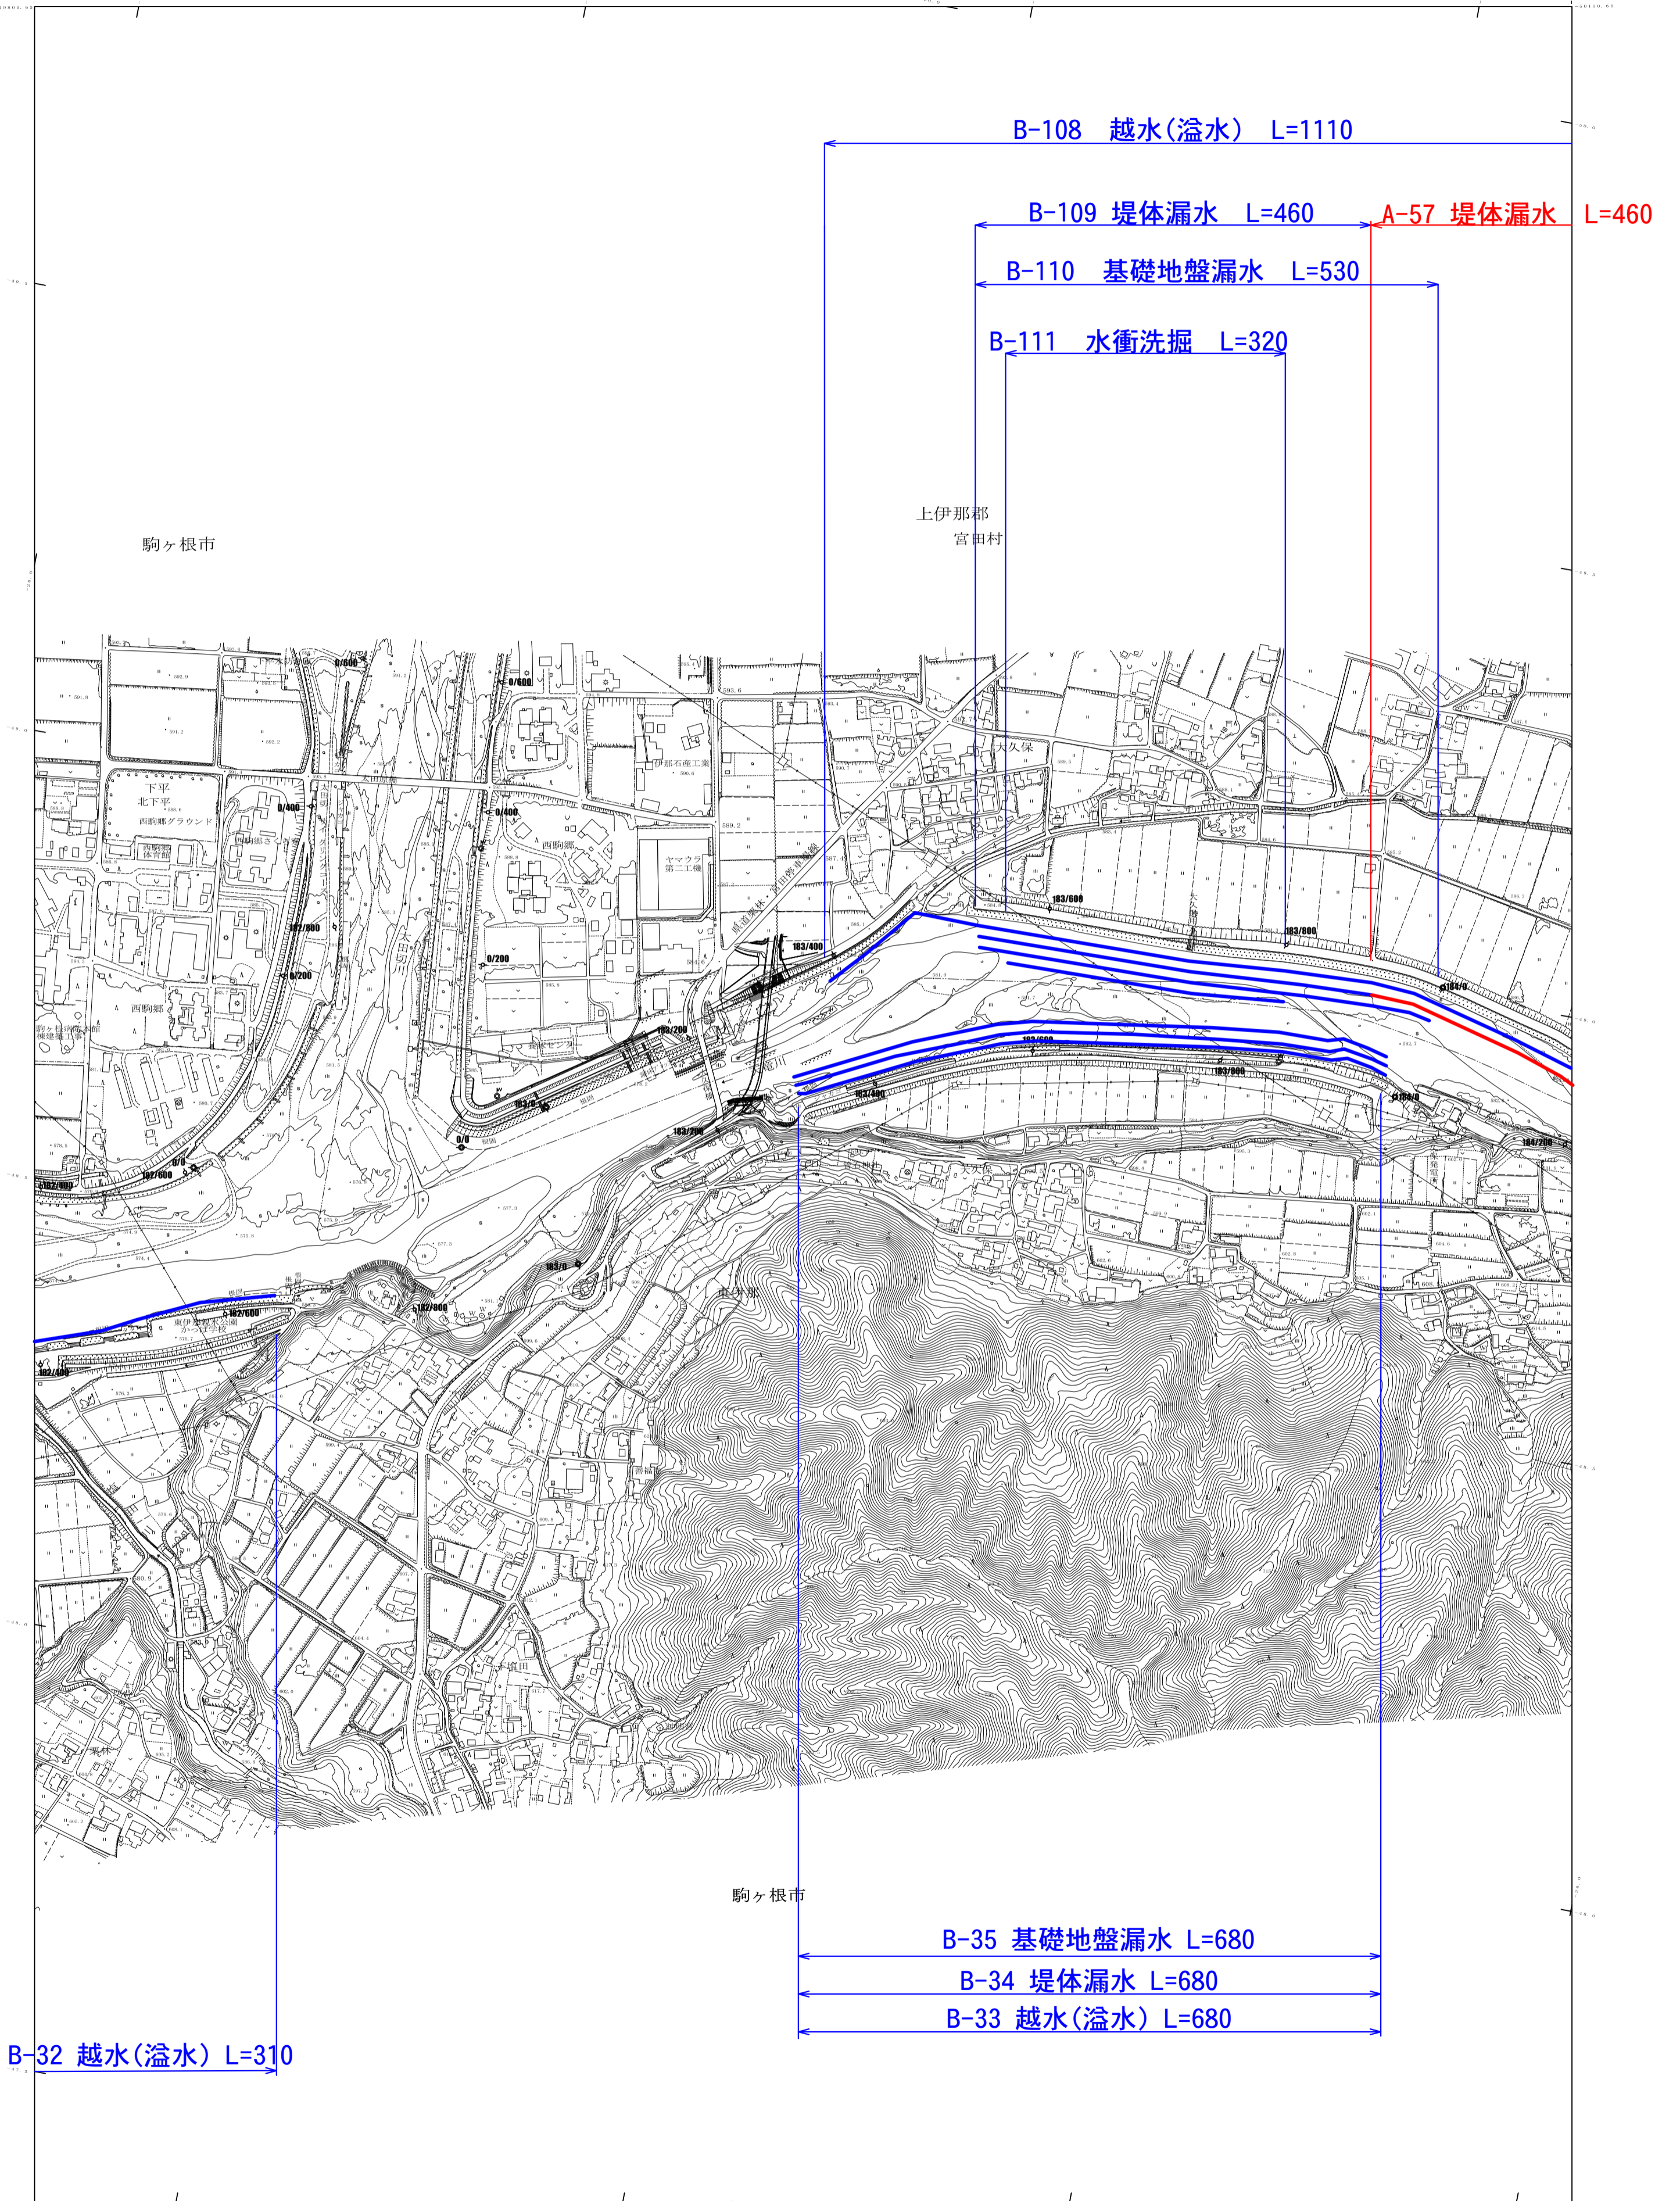


駒ヶ根市

B-35 基礎地盤漏水 L=680

B-34 堤体漏水 L=680

B-33 越水(溢水) L=680

B-32 越水(溢水) L=310

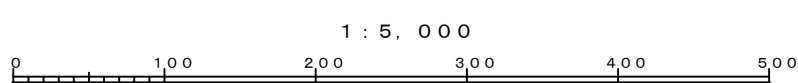

1 : 5,000
182k200~184k200